


# MAP 5 - CURRENT SITE PLAN

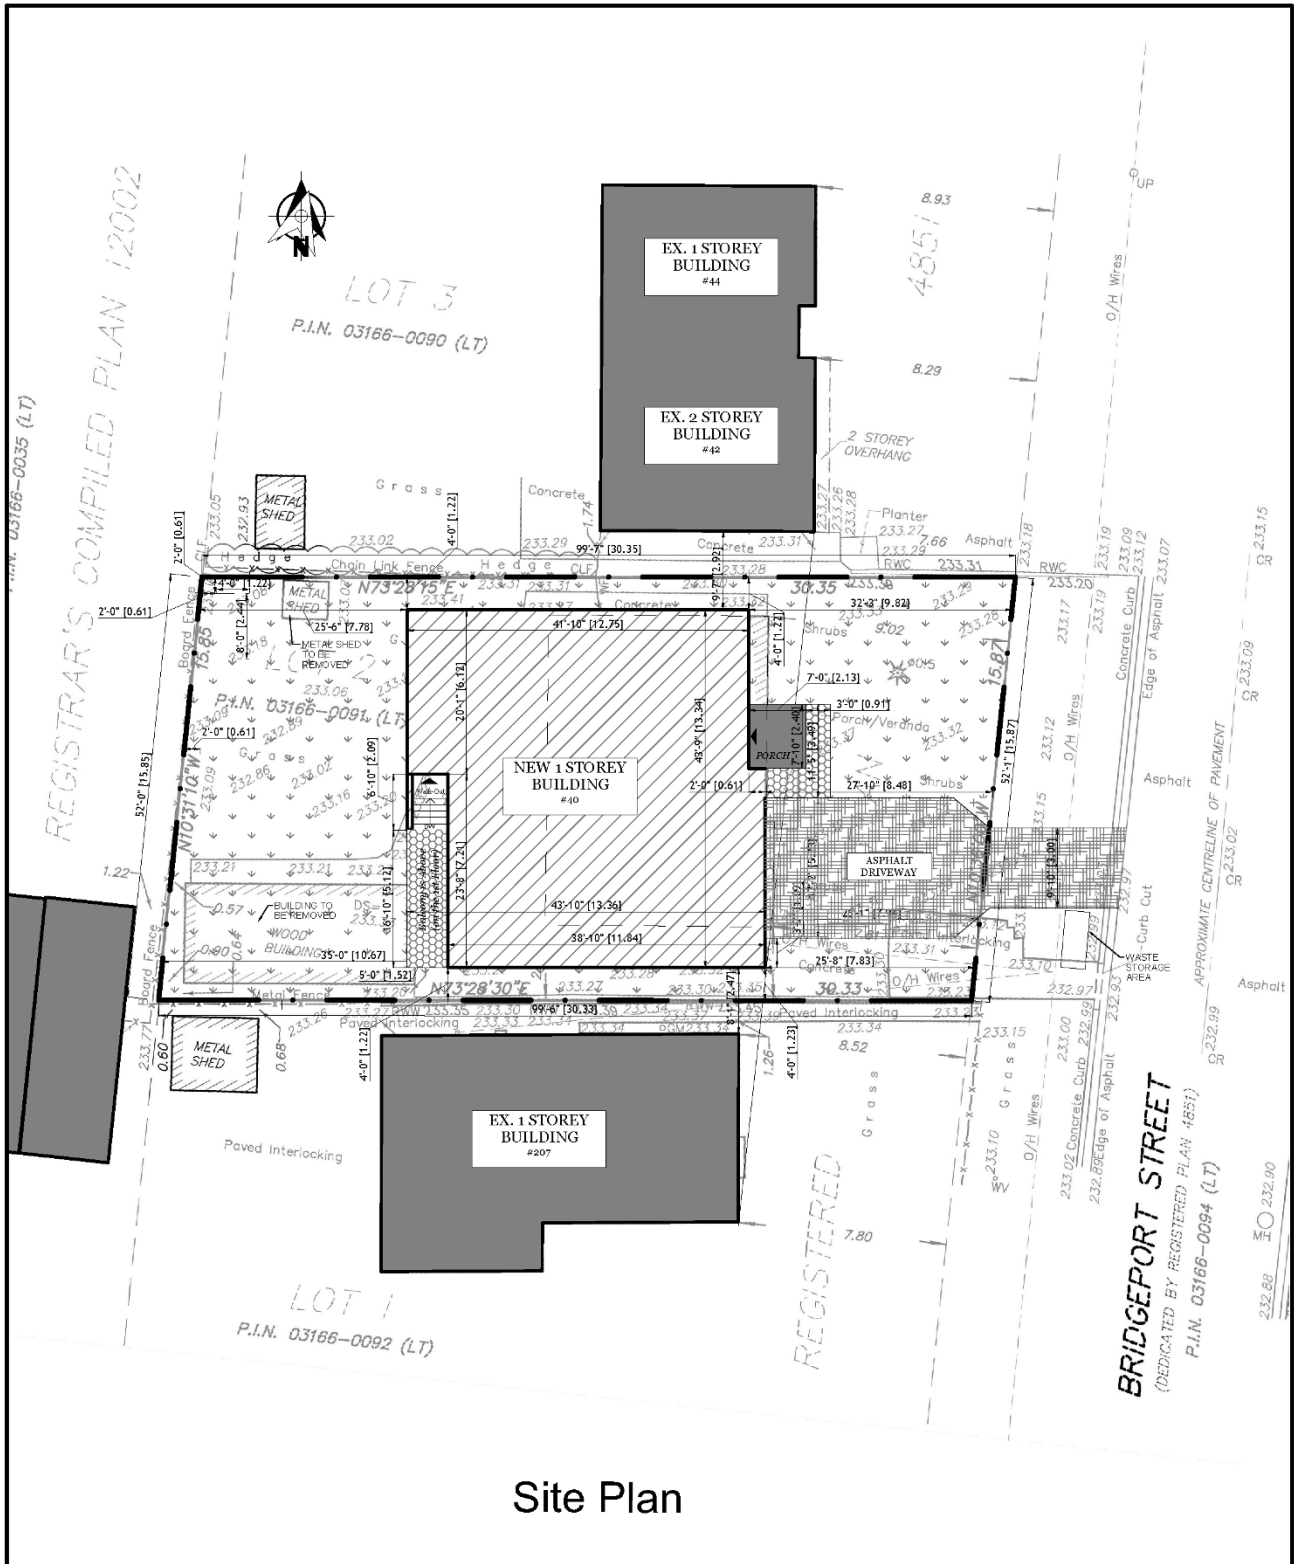

Site Plan

BLOCK 17

File No. D06-20003

**CITY OF RICHMOND HILL  
PLANNING AND REGULATORY  
SERVICES DEPARTMENT**