


# MAP 4 - PROPOSED SITE PLAN

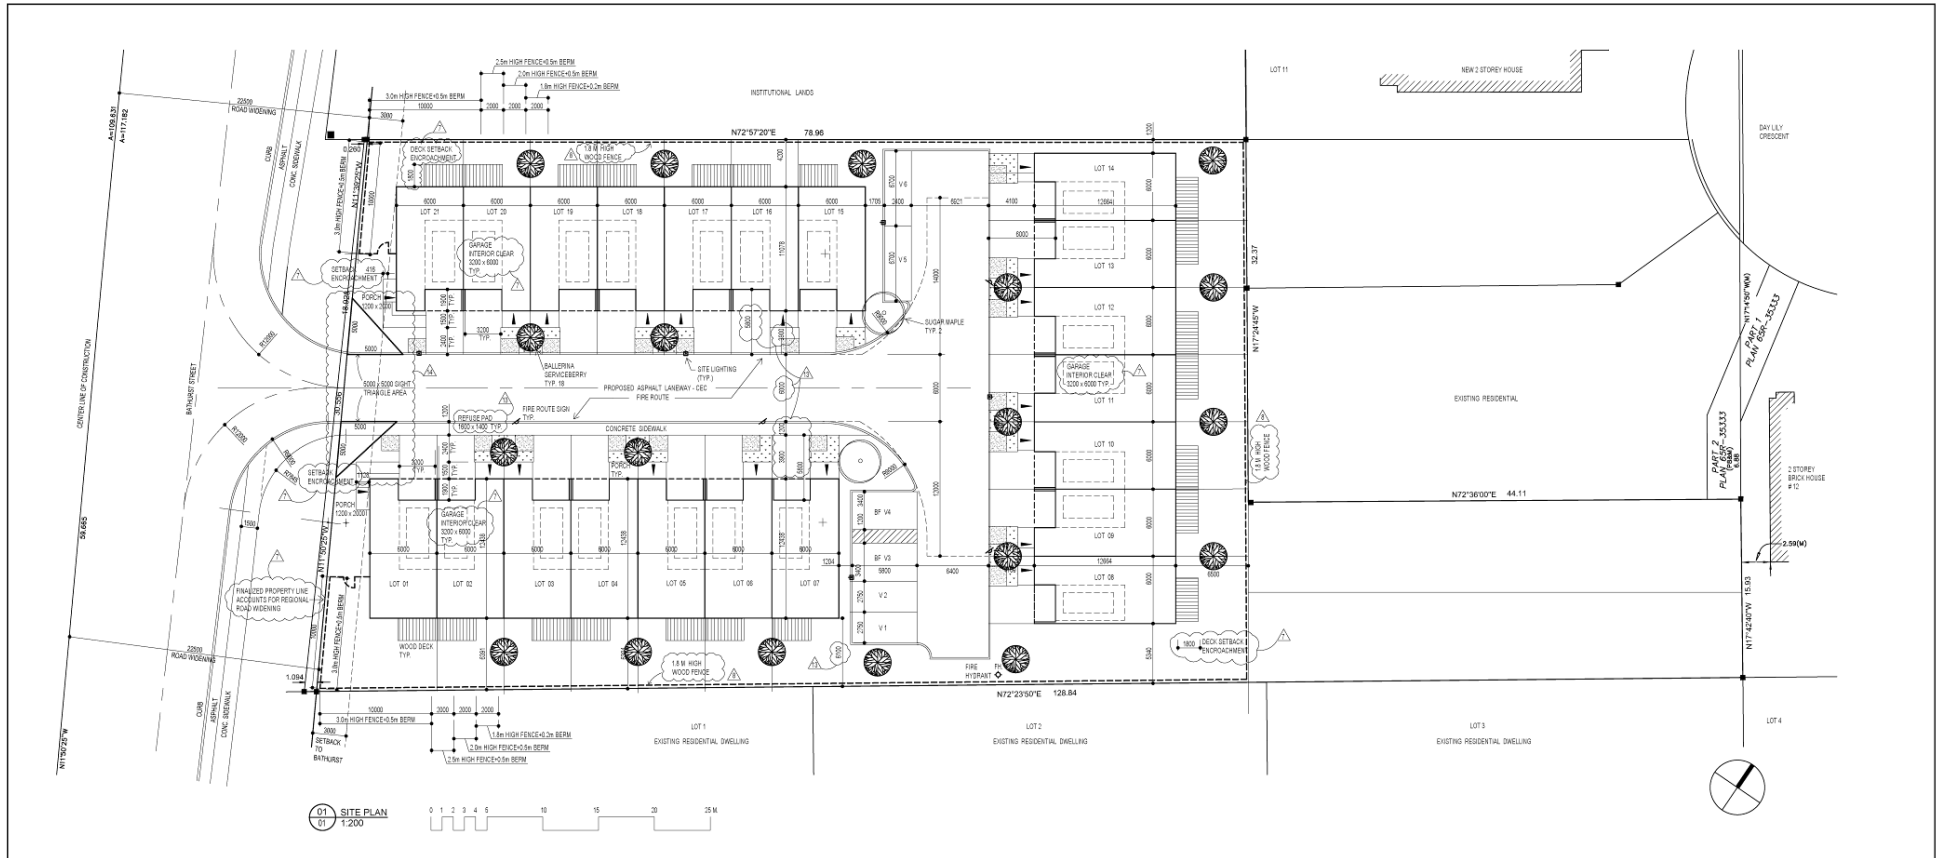

01 SITE PLAN  
1:200



BLOCK 25

File No. D06-19055

**CITY OF RICHMOND HILL  
PLANNING AND REGULATORY  
SERVICES DEPARTMENT**

KF/HL SRPRS.20.115