


MAP 4 - EXISTING SITE PLAN

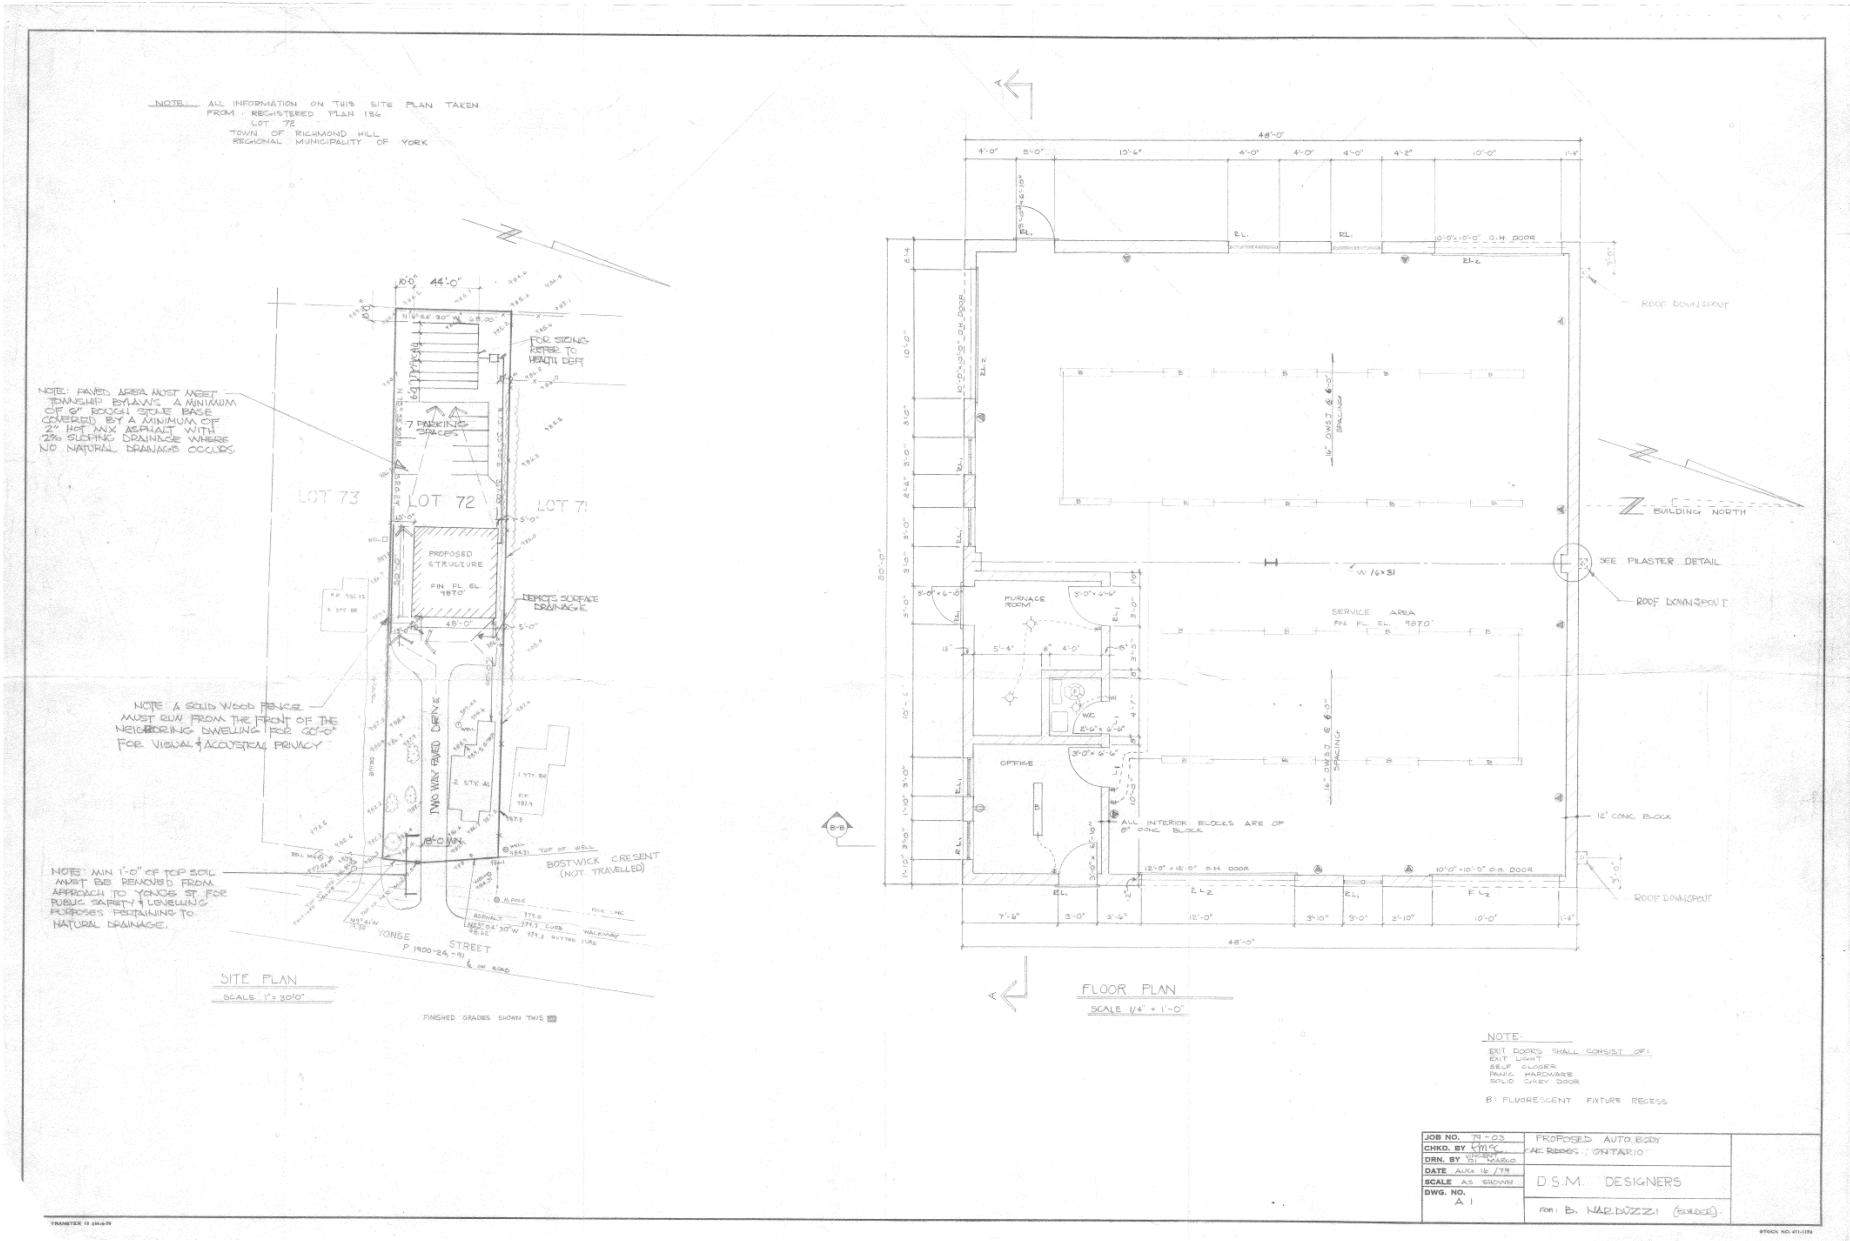

BLOCK 08

File No. D06-20030

**CITY OF RICHMOND HILL
PLANNING AND REGULATORY
SERVICES DEPARTMENT**

SF/HL SRPRS 20.119