


MAP 5 - SITE PLAN

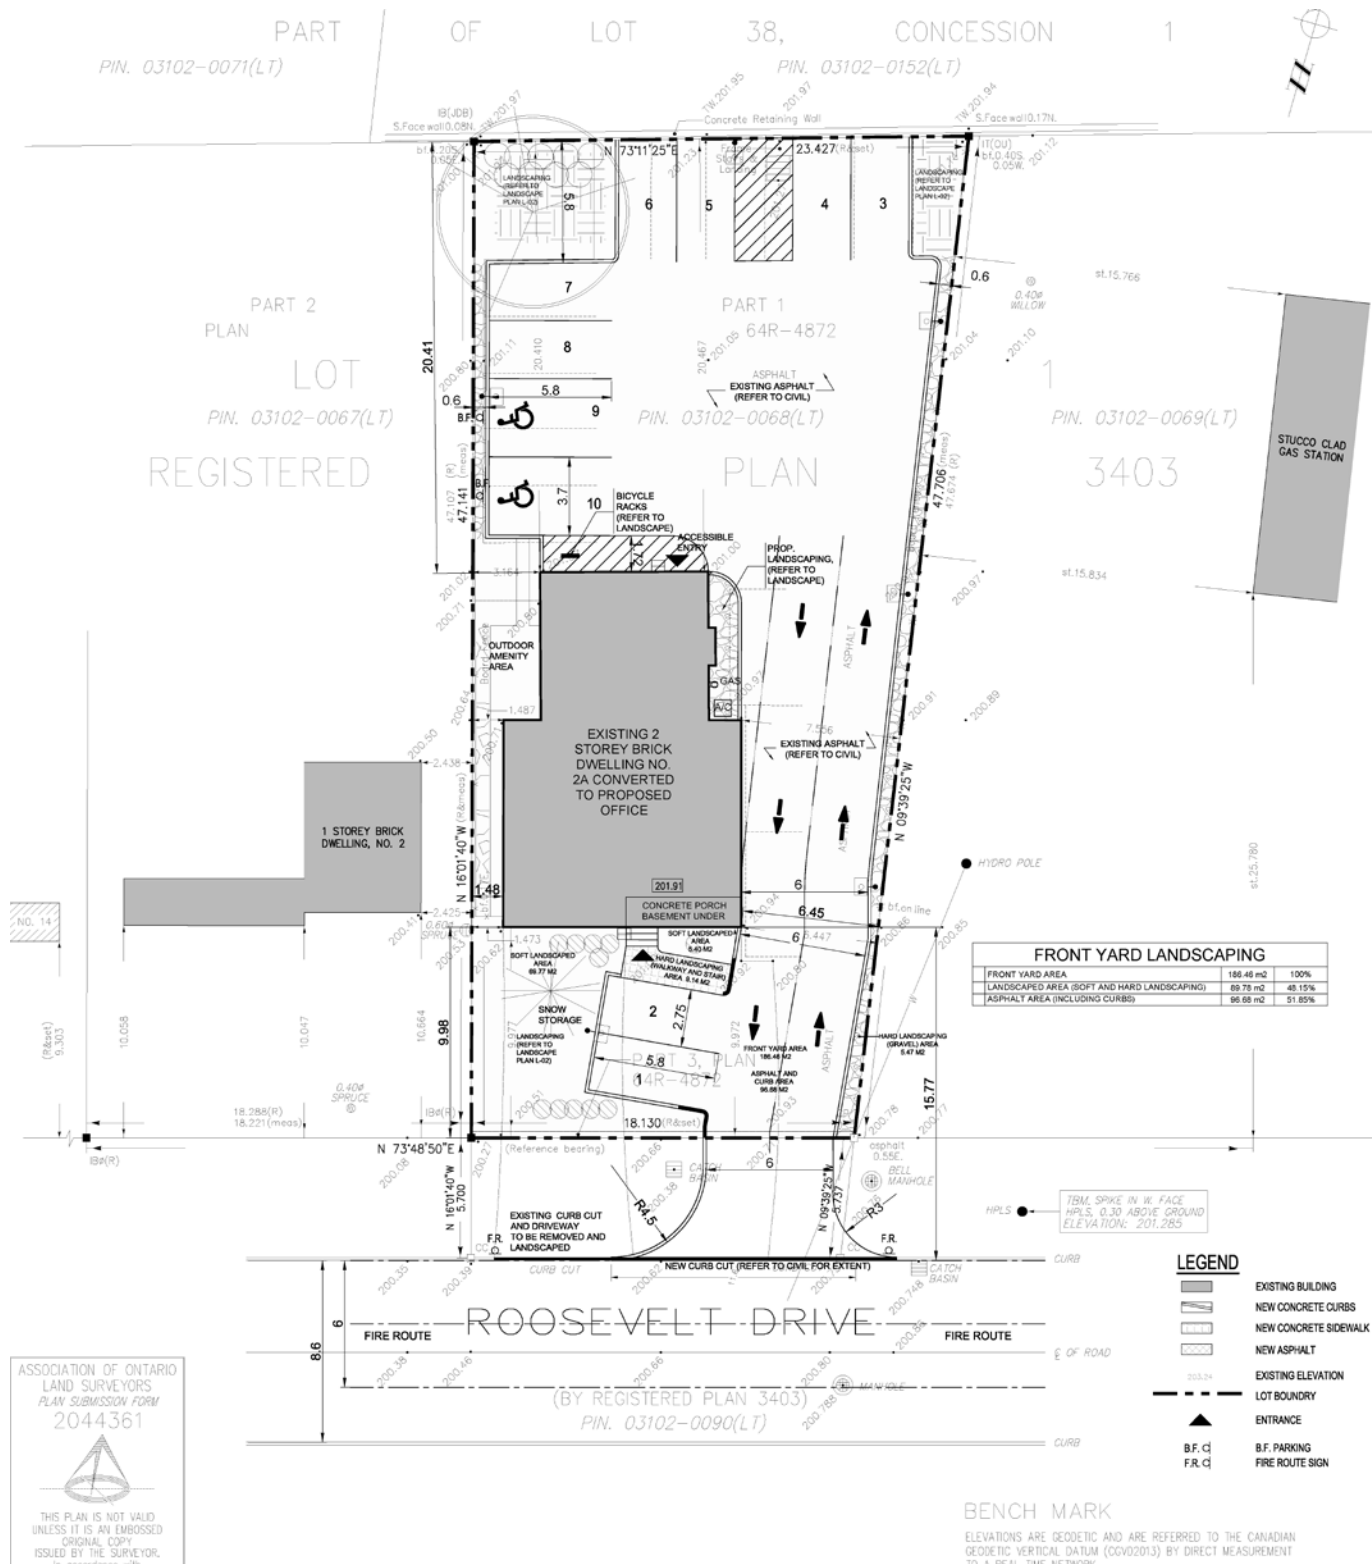

ASSOCIATION OF ONTARIO
LAND SURVEYORS
PLAN SUBMISSION FORM
2044361

THIS PLAN IS NOT VALID
UNLESS IT IS AN EMBOSSED
ORIGINAL COPY
ISSUED BY THE SURVEYOR.

BLOCK No.26 FILE No. D02-19009

**City of Richmond Hill
Planning and Regulatory
Services Department**

PL/HL SRPRS.20.114