


MAP 5 - PROPOSED SITE PLAN

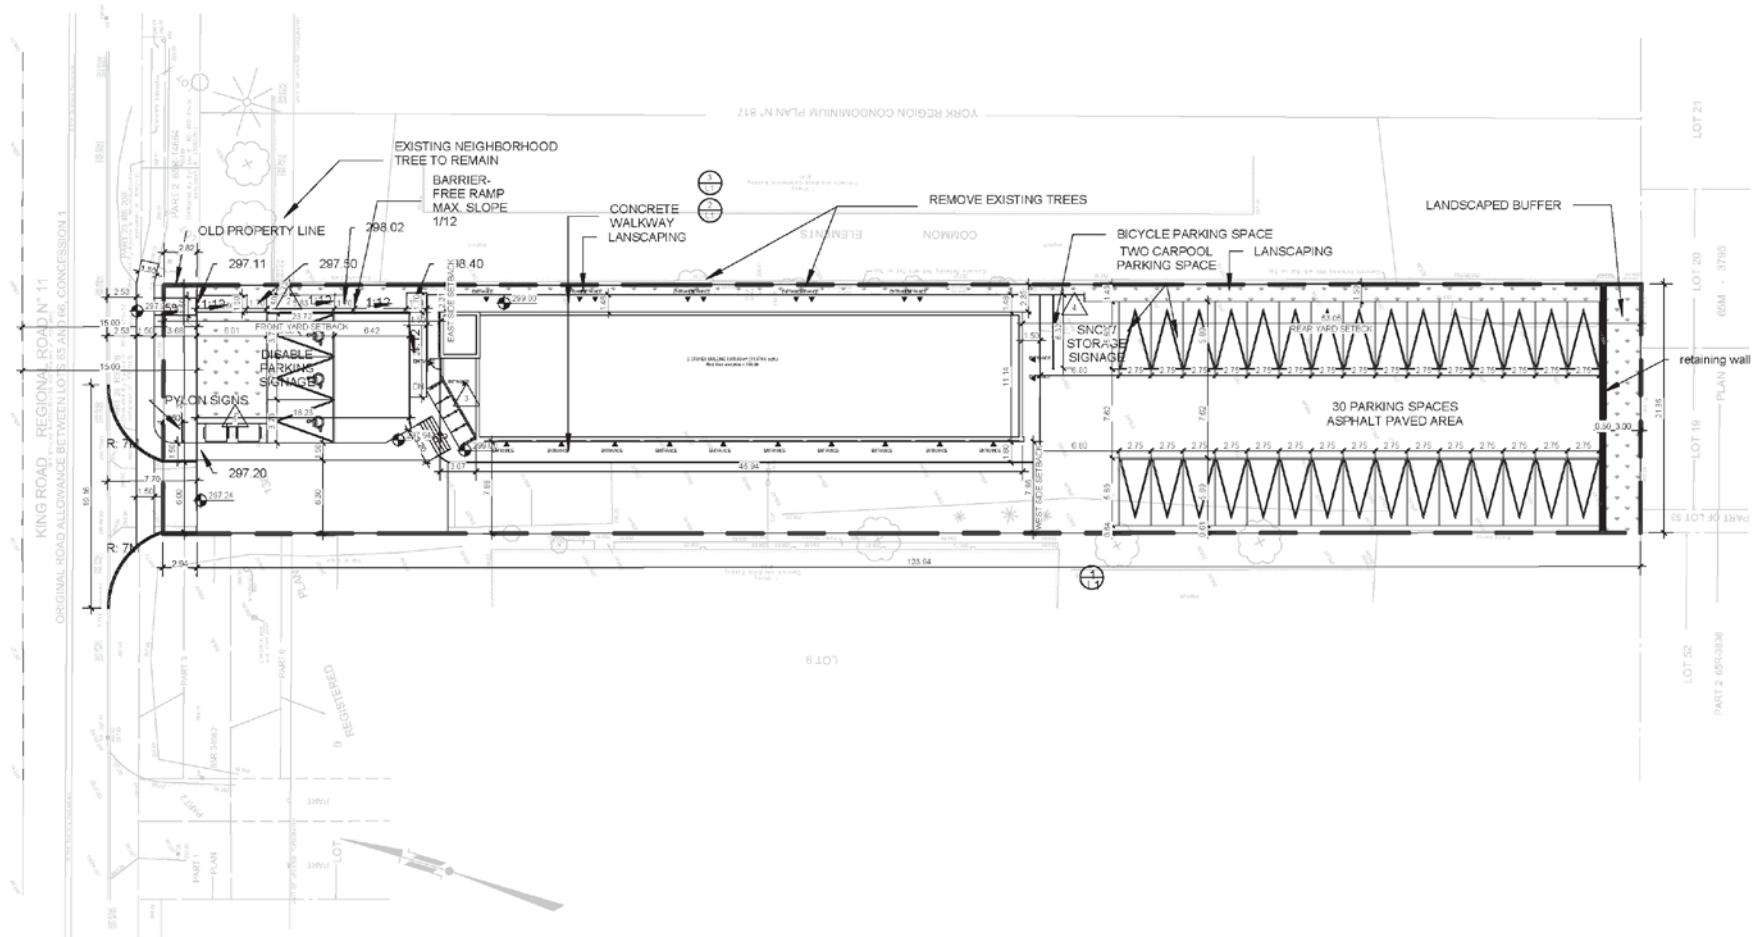

AD/HL SRPRS 20.116

BLOCK 08

File No. D06-17032

**CITY OF RICHMOND HILL
PLANNING AND REGULATORY
SERVICES DEPARTMENT**