


MAP 5 - SITE PLAN

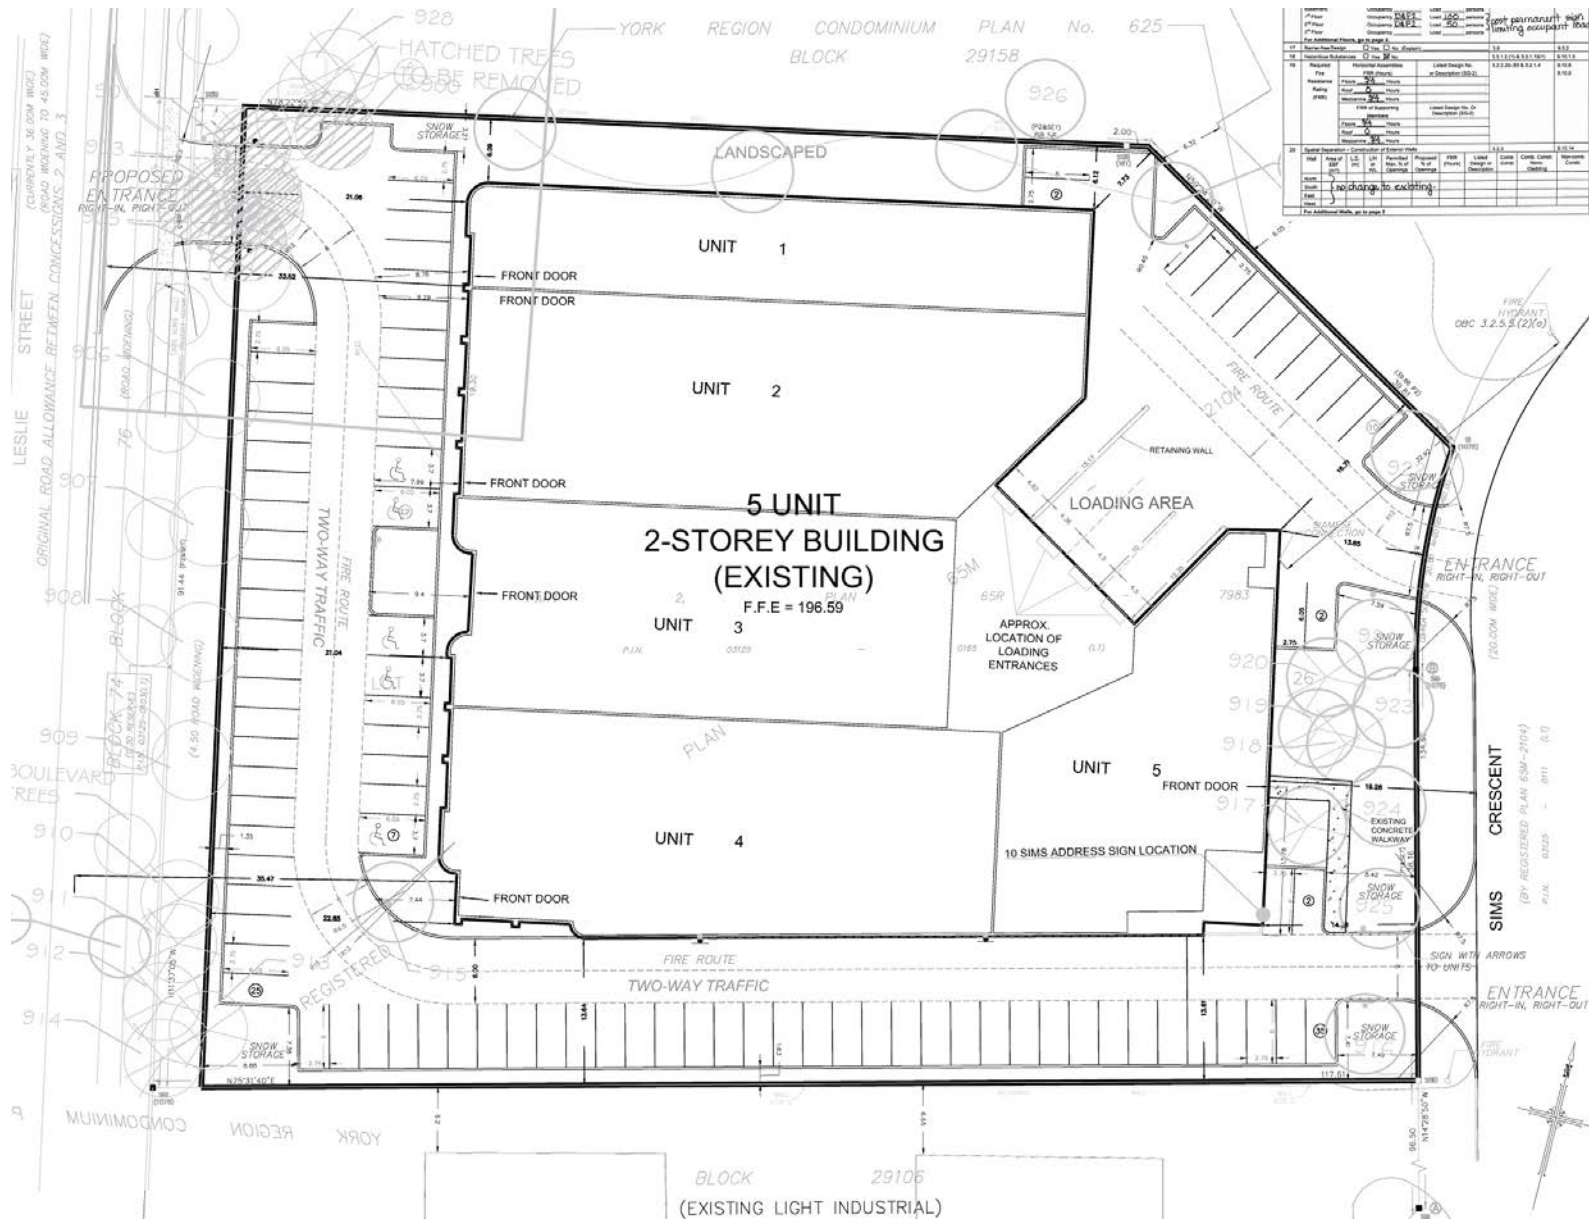

BLOCK 28

File No. D05-15015

**CITY OF RICHMOND HILL
PLANNING AND REGULATORY
SERVICES DEPARTMENT**

SF/HL SRPRS.20.118