


MAP 5 - PROPOSED SITE PLAN

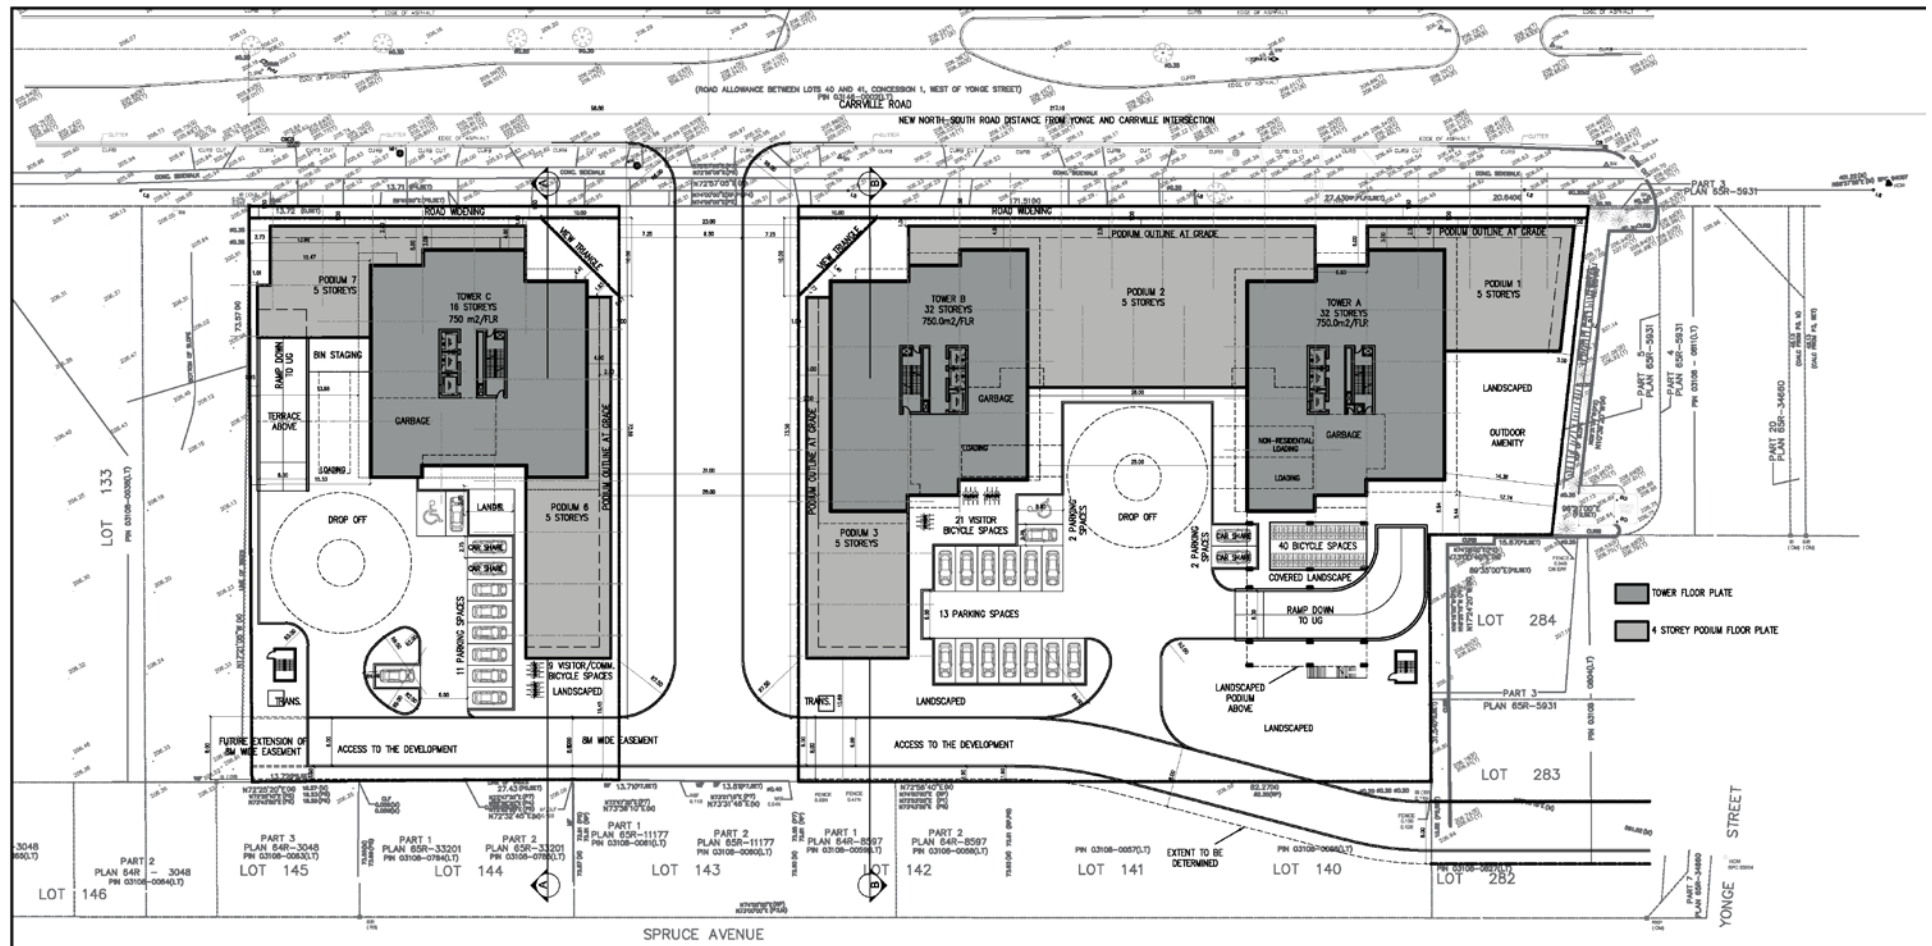

BLOCK 25

FILE NOS. D01-17001
D02-17003

**CITY OF RICHMOND HILL
PLANNING AND REGULATORY
SERVICES DEPARTMENT**

KG/SS SRPRS.20.111