


MAP 6 - CONCEPTUAL LOTTING PLAN

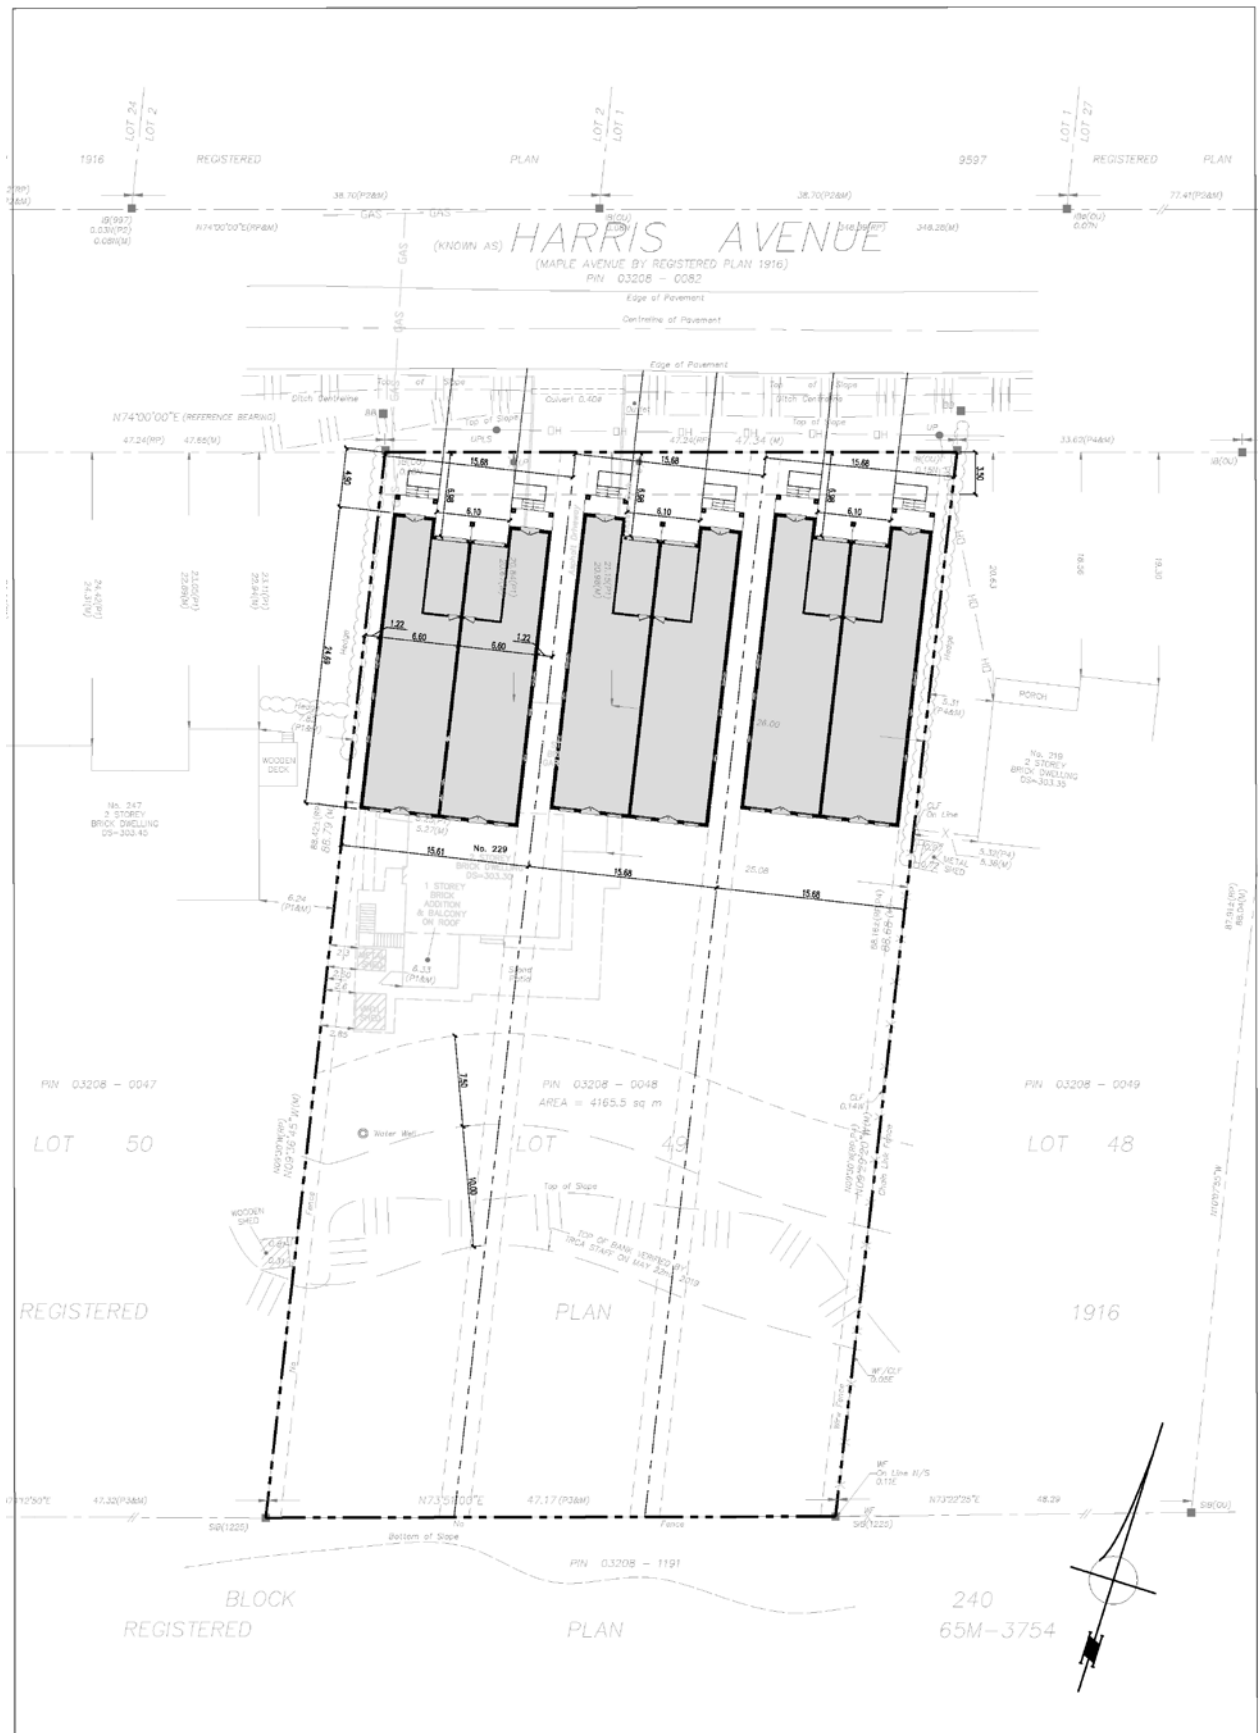

**CITY OF RICHMOND HILL
PLANNING AND REGULATORY
SERVICES DEPARTMENT**