


MAP 6 - PROPOSED EAST & WEST ELEVATIONS

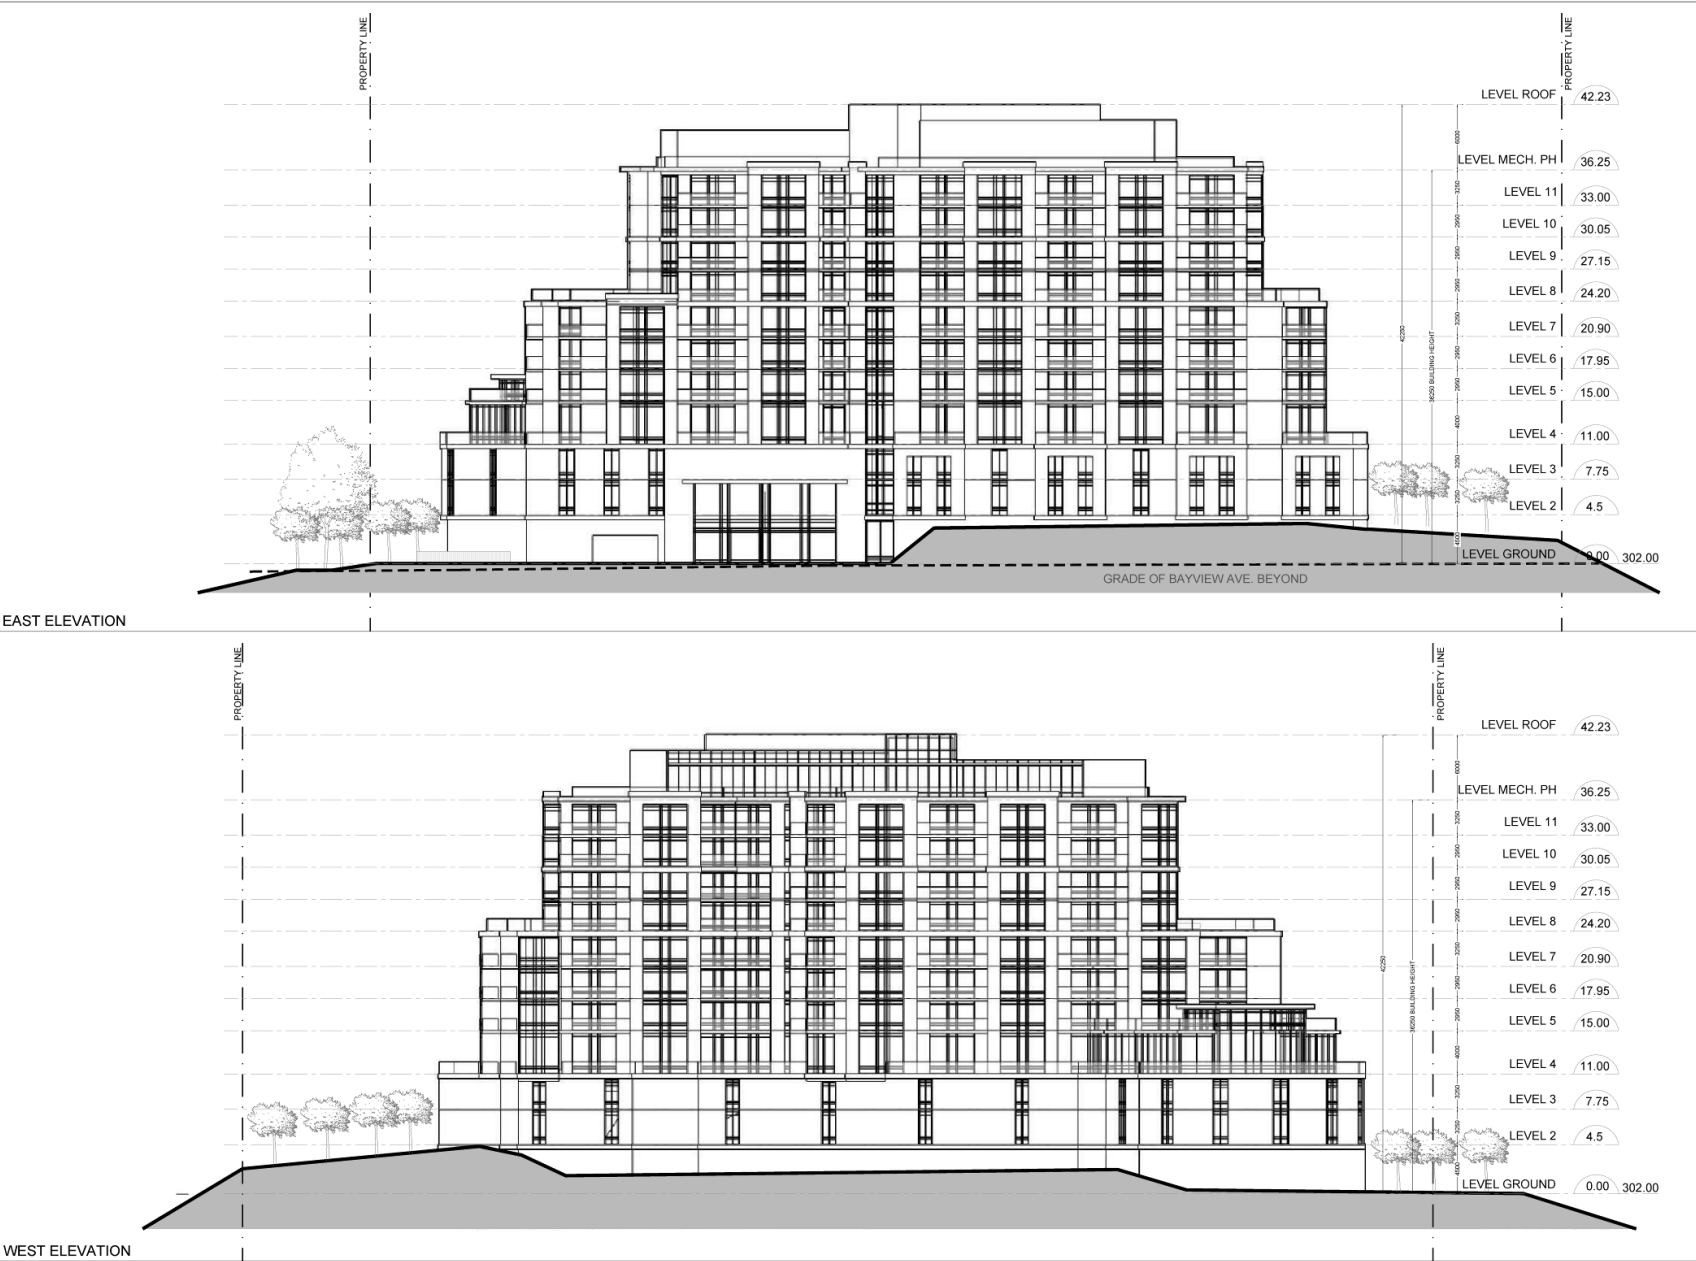

EAST ELEVATION

WEST ELEVATION