


MAP 3 - ORIGINAL MAY 2014 SUBMISSION PROPOSED SITE PLAN

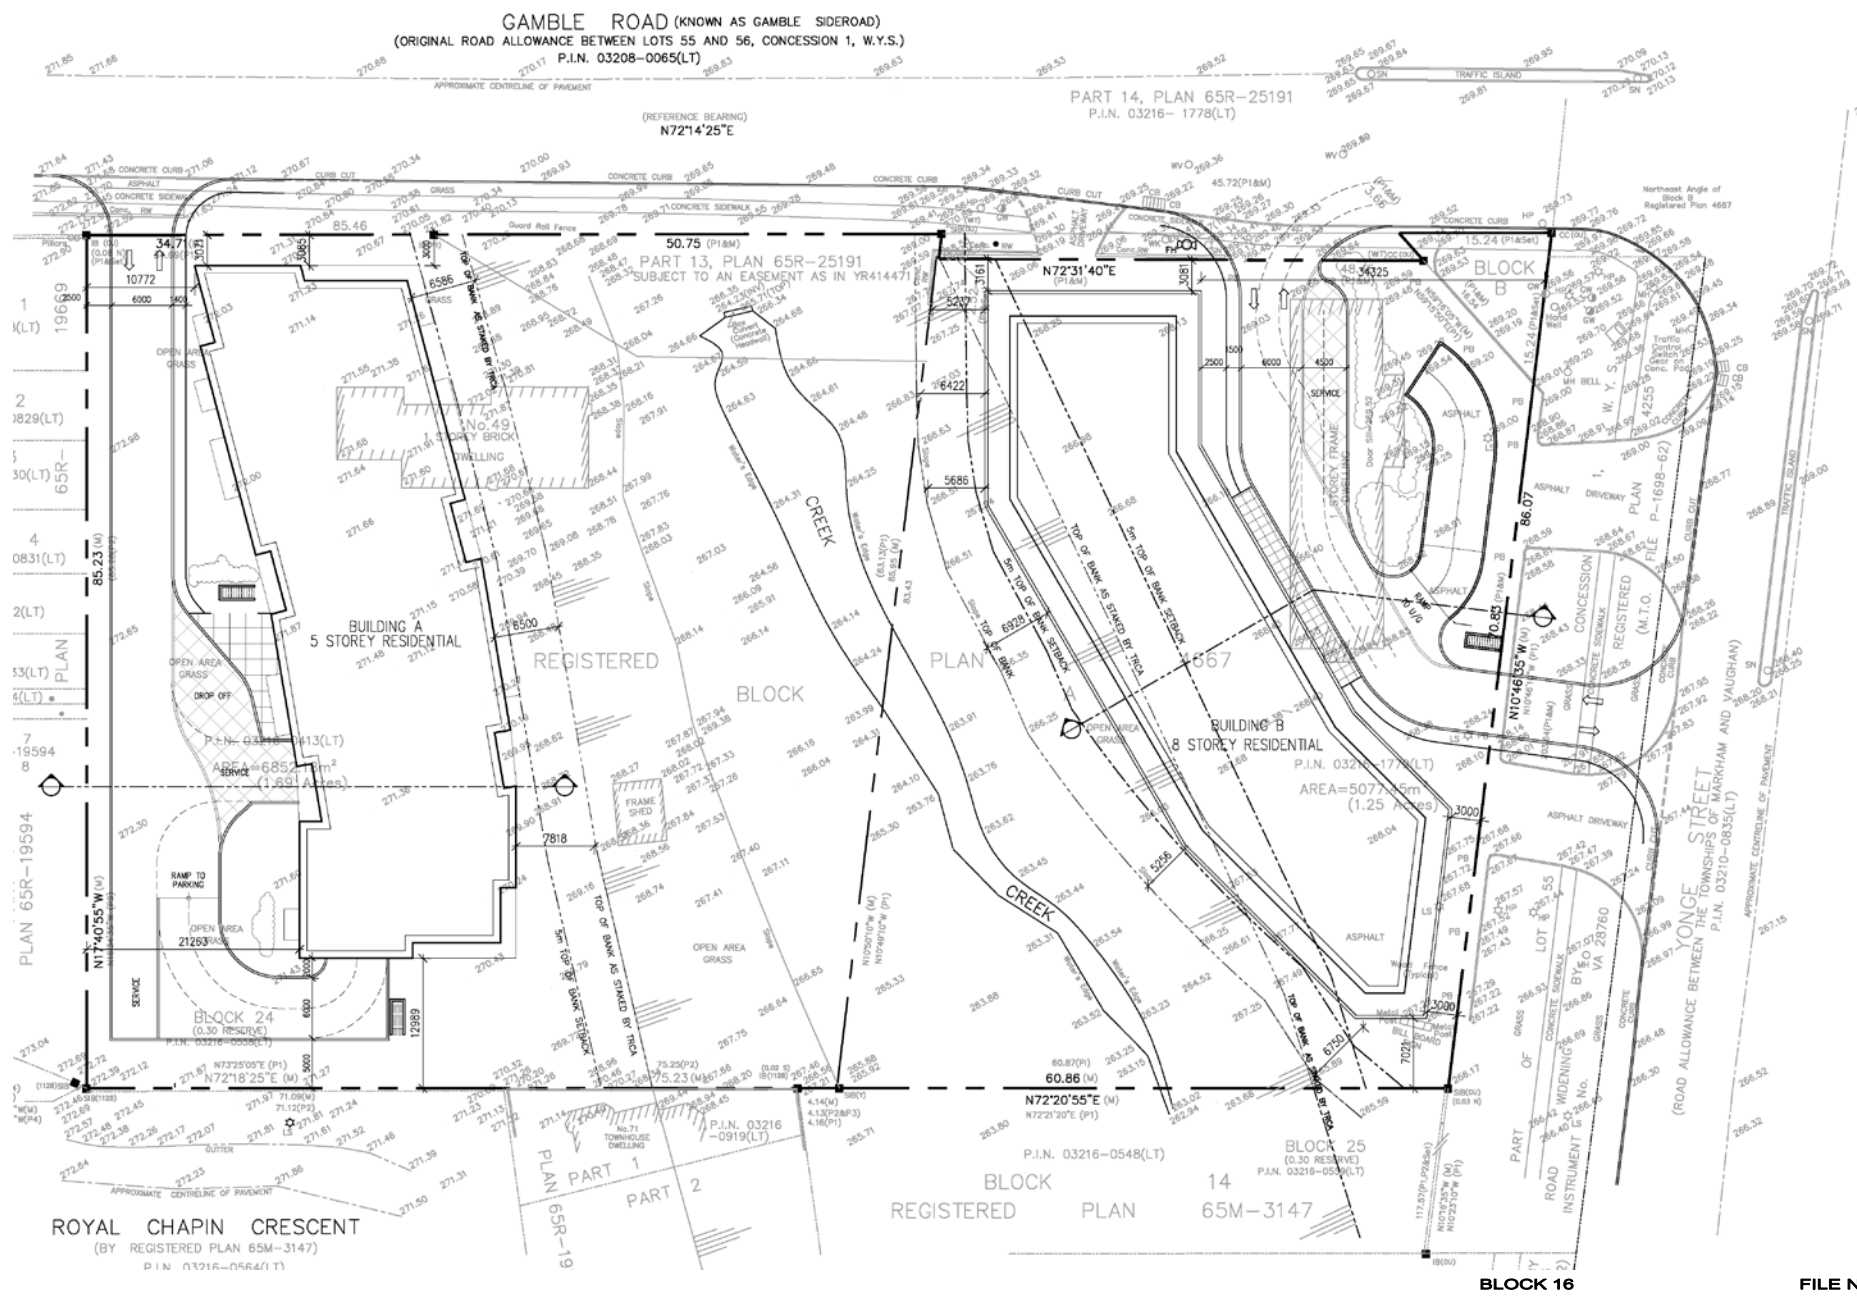

**FILE Nos. D01-14003
D02-14014**

**CITY OF RICHMOND HILL
PLANNING AND INFRASTRUCTURE
DEPARTMENT**

LAP/HL SRPI.20.016