


MAP 4 - REVISED FEBRUARY 2018 SUBMISSION PROPOSED SITE PLAN

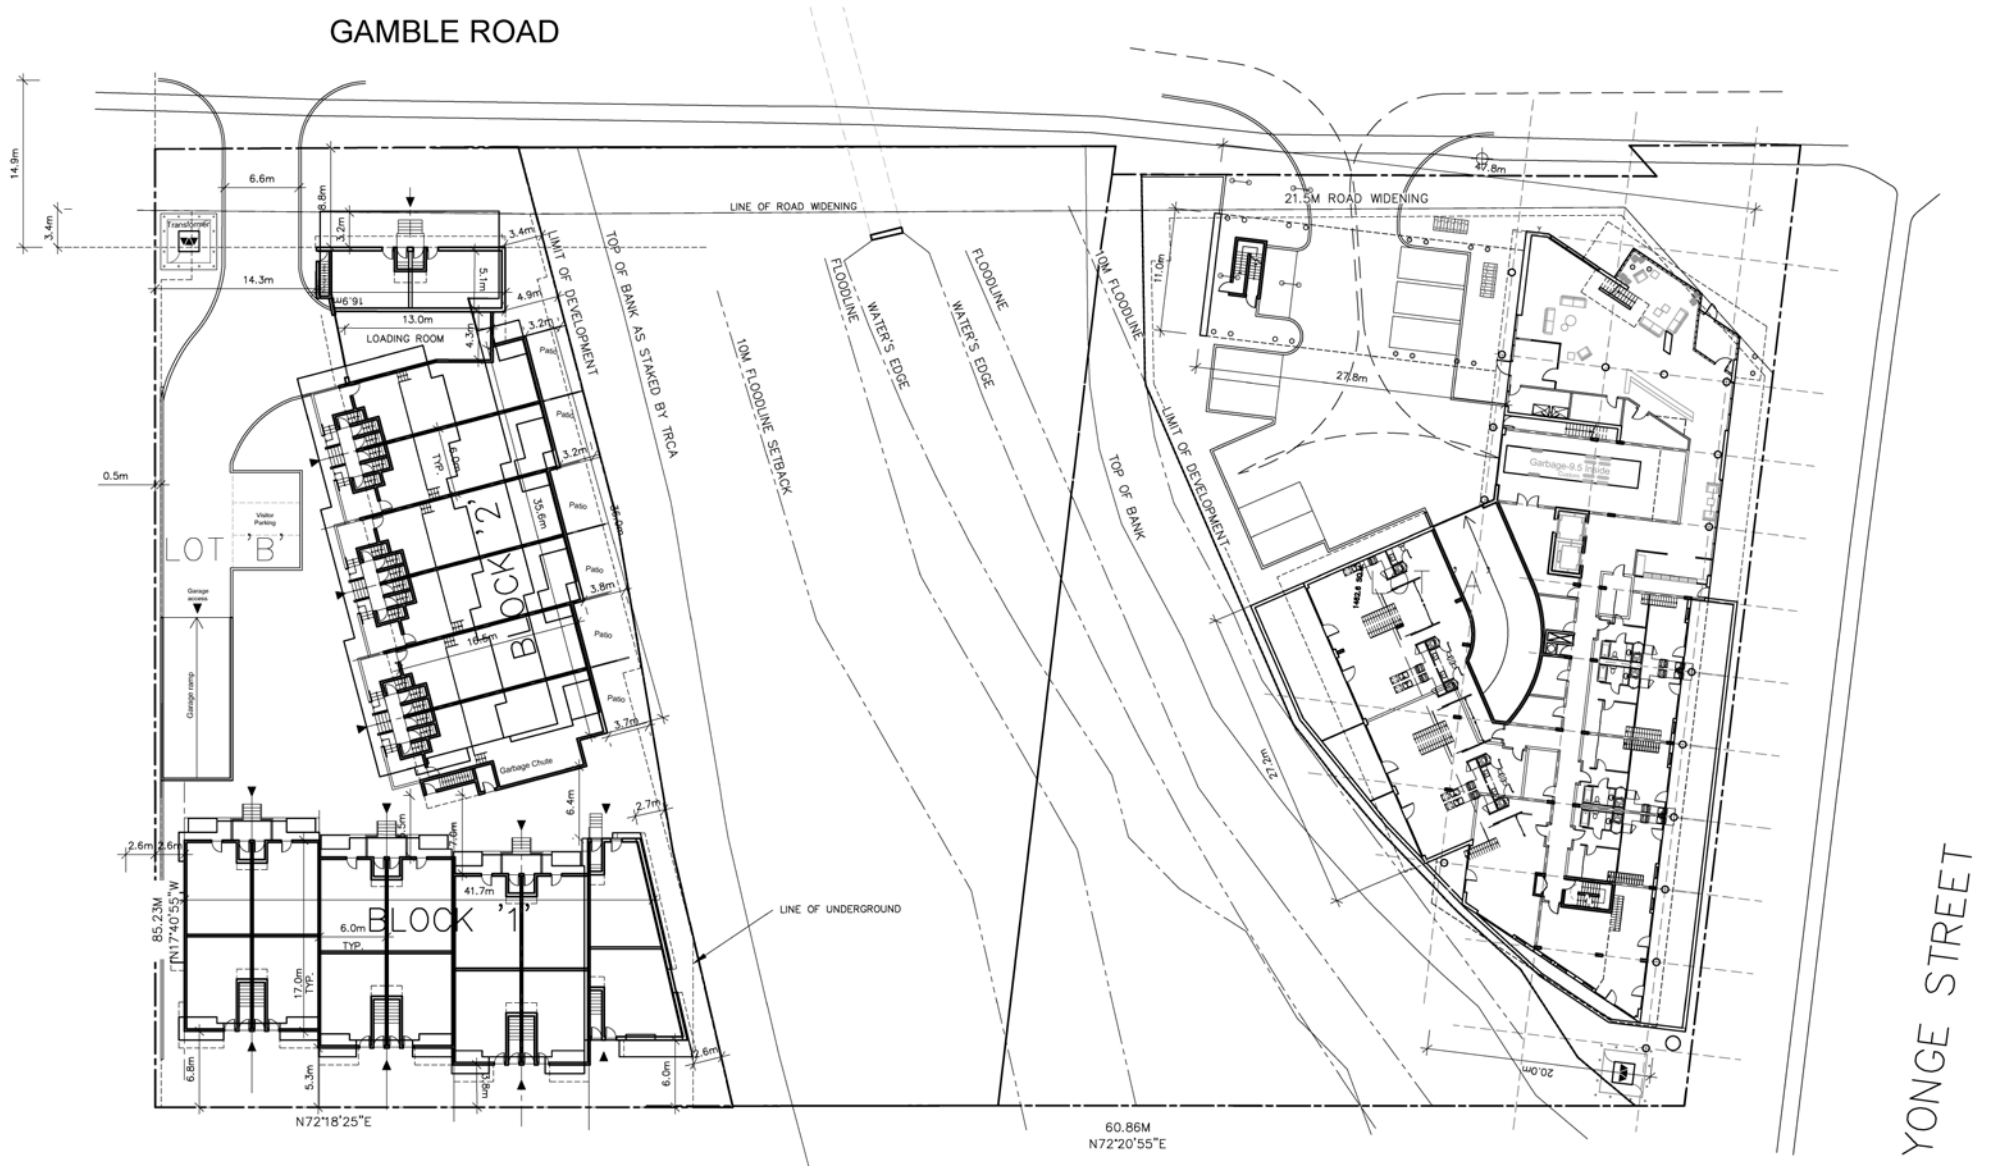

BLOCK 16

**FILE Nos. D01-14003
D02-14014**

**CITY OF RICHMOND HILL
PLANNING AND INFRASTRUCTURE
DEPARTMENT**

LAP/HL SRPI.20.016