


MAP 5 - REVISED SEPTEMBER 2020 SUBMISSION PROPOSED SITE PLAN

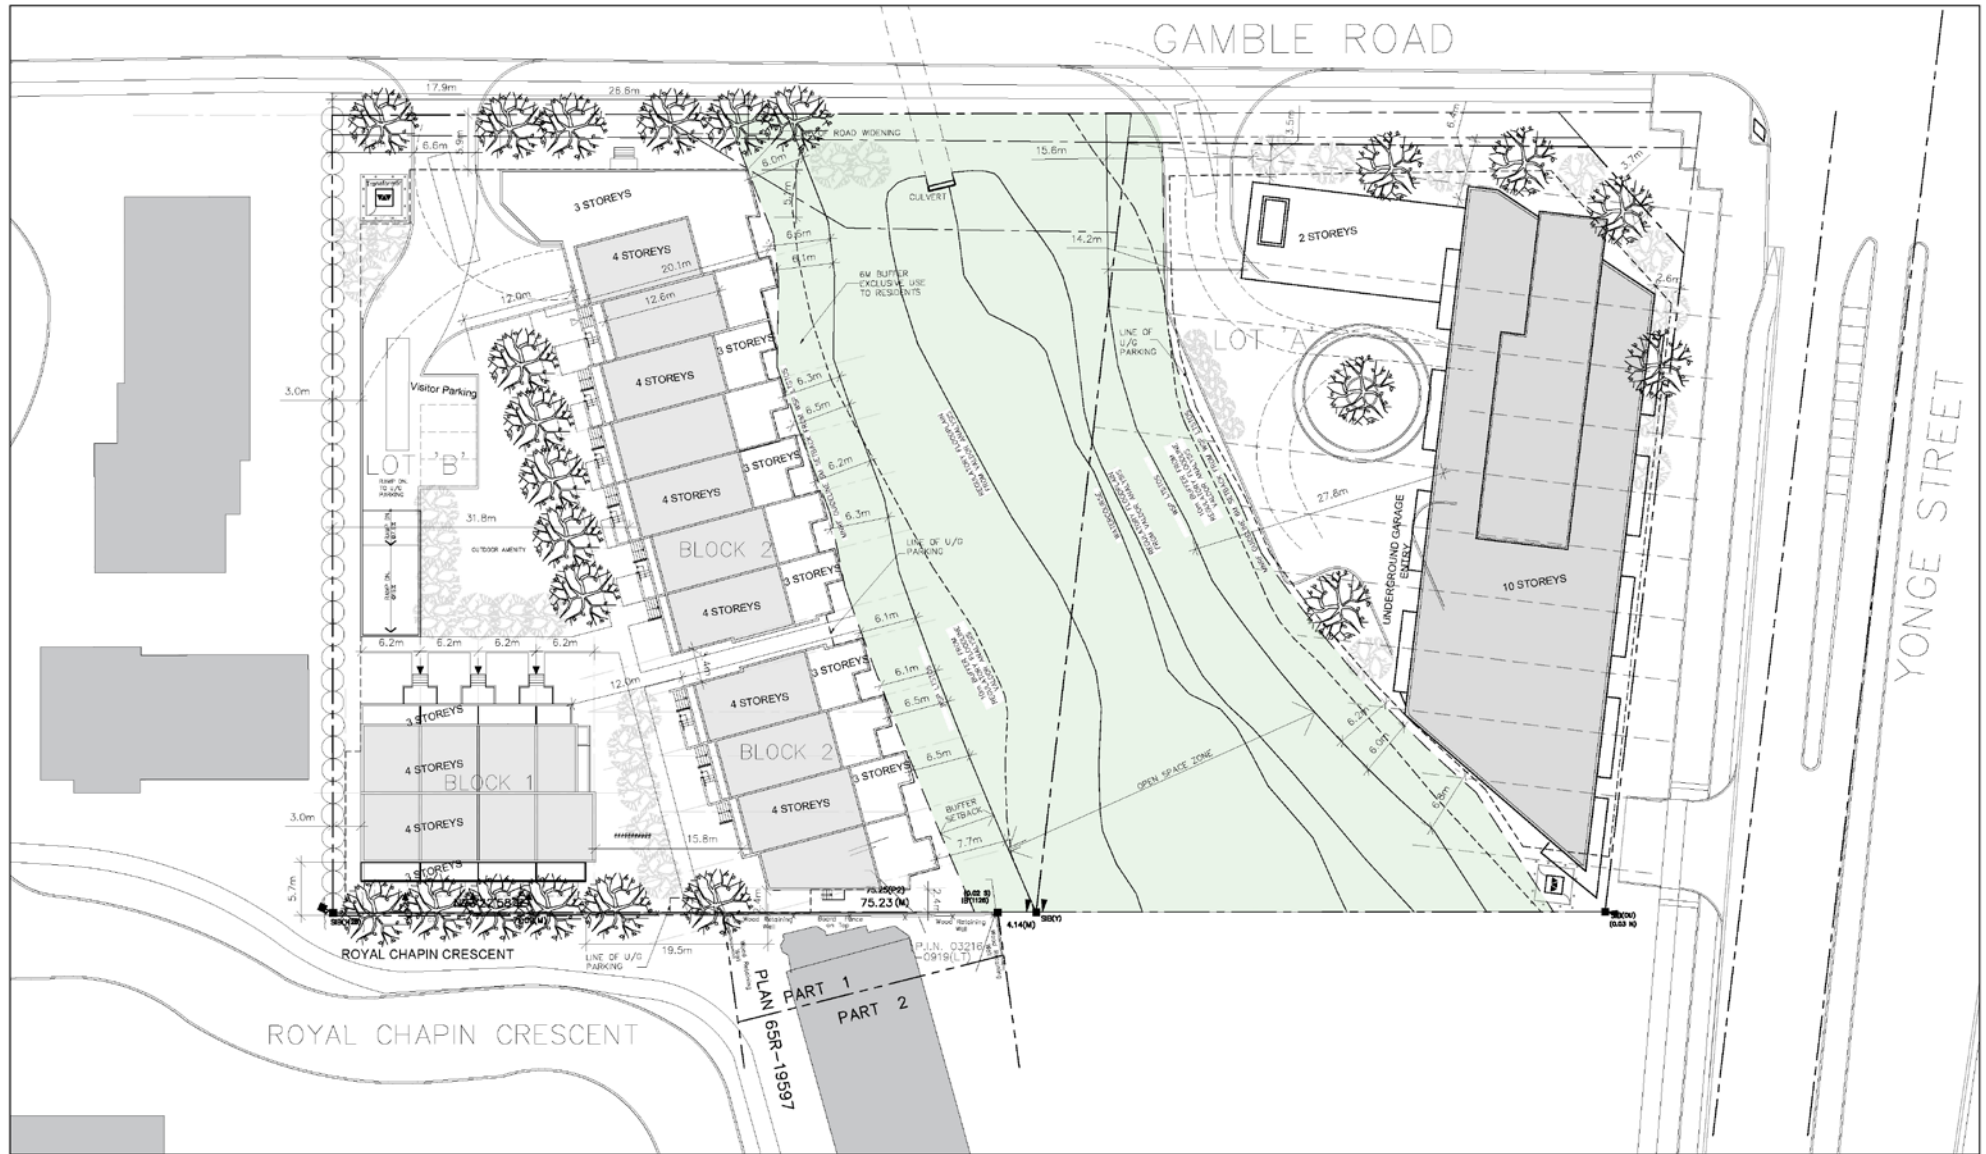

BLOCK 16

FILE Nos. D01-14003
D02-14014

**CITY OF RICHMOND HILL
PLANNING AND INFRASTRUCTURE
DEPARTMENT**

LAP/HL SRPI.20.016