


MAP 8 - REVISED OCTOBER 2020 SUBMISSION PROPOSED UNDERGROUND PARKING PLAN

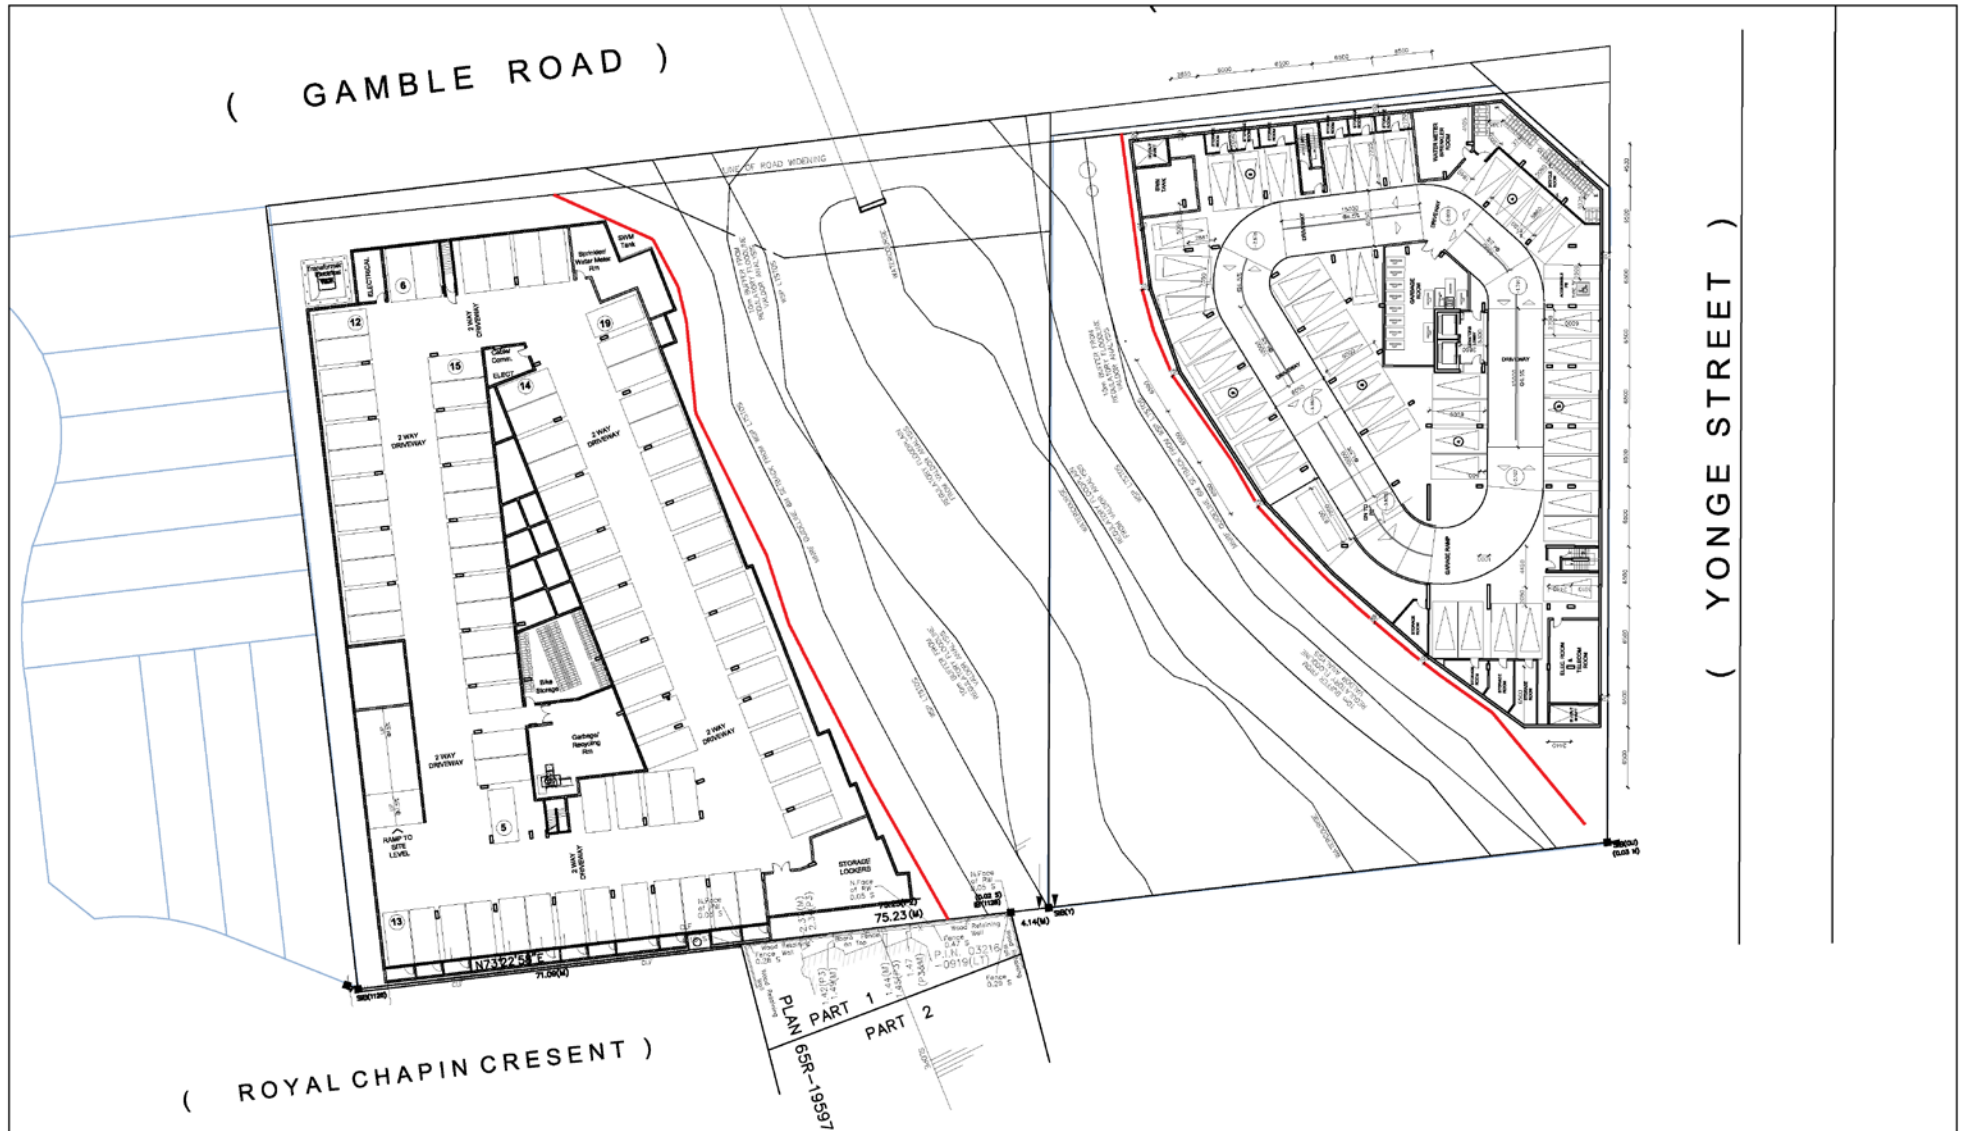

BLOCK 16

**FILE Nos. D01-14003
D02-14014**

LAP/HL SRPI.20.016

**CITY OF RICHMOND HILL
PLANNING AND INFRASTRUCTURE
DEPARTMENT**