


MAP 6 - PROPOSED CONCEPTUAL SITE PLAN

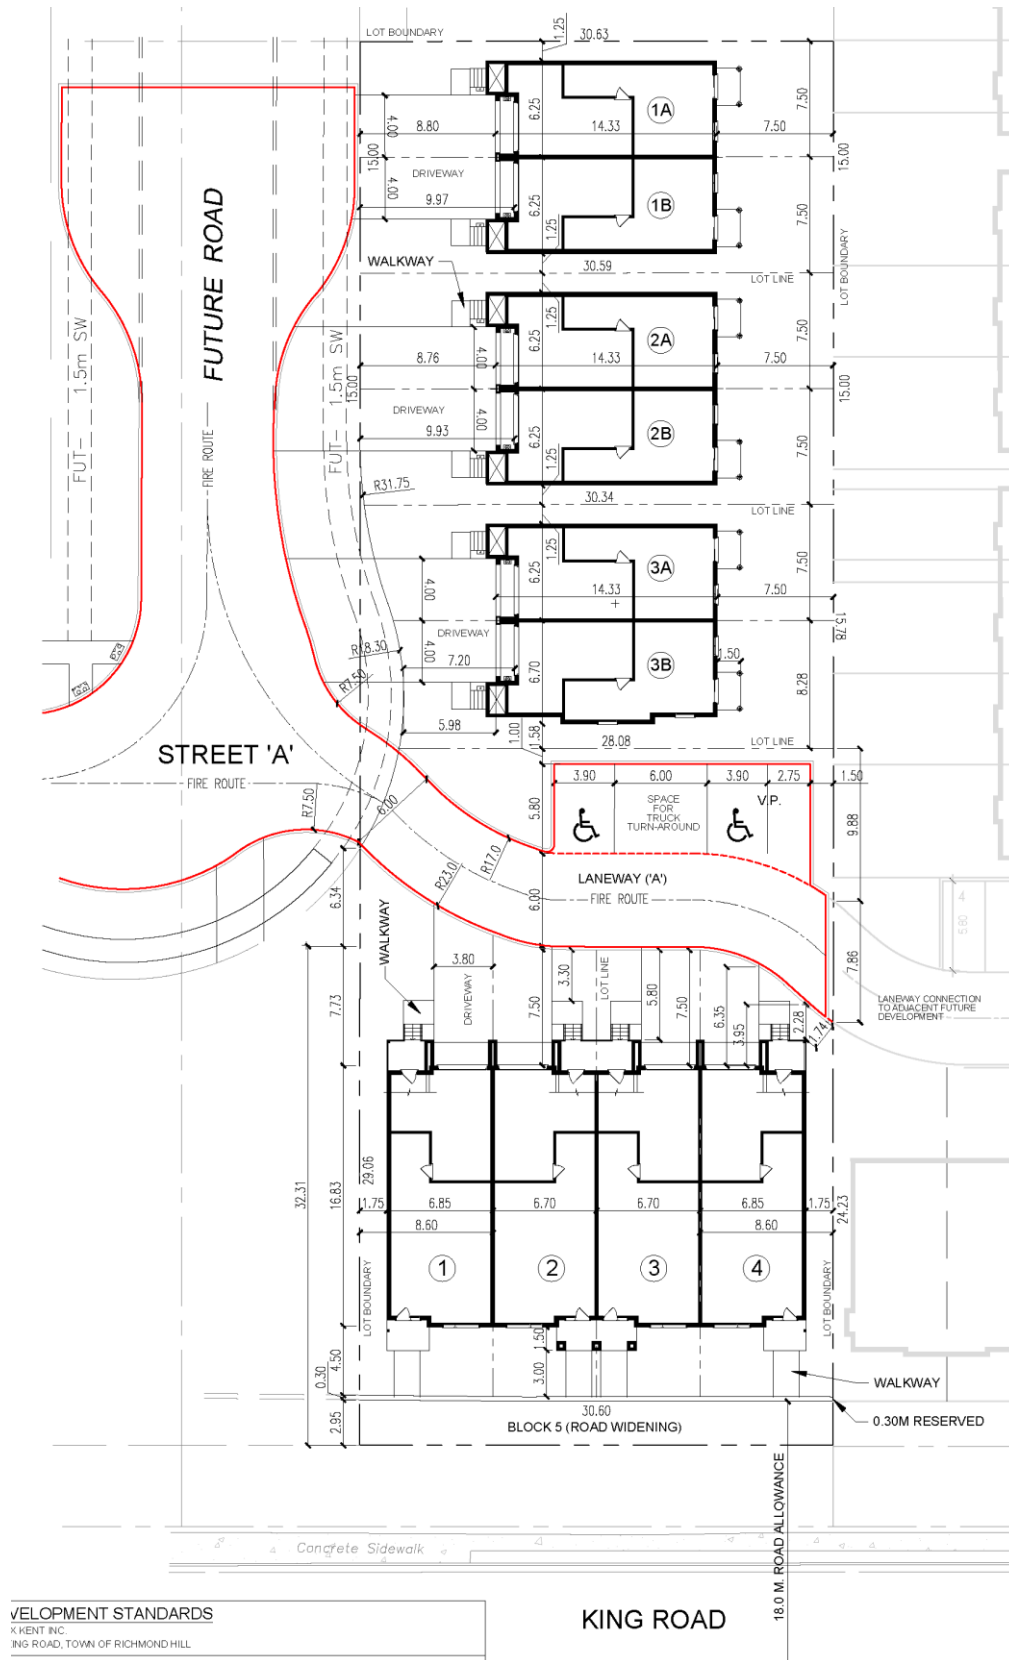

DEVELOPMENT STANDARDS
KENT INC.
KING ROAD, TOWN OF RICHMOND HILL

KING ROAD

BLOCK 01

FILE Nos.D02-17006
D03-17002

KF/SS SRPRS.19.193

CITY OF RICHMOND HILL
PLANNING AND REGULATORY
SERVICES DEPARTMENT