


MAP 4 - PROPOSED SITE PLAN

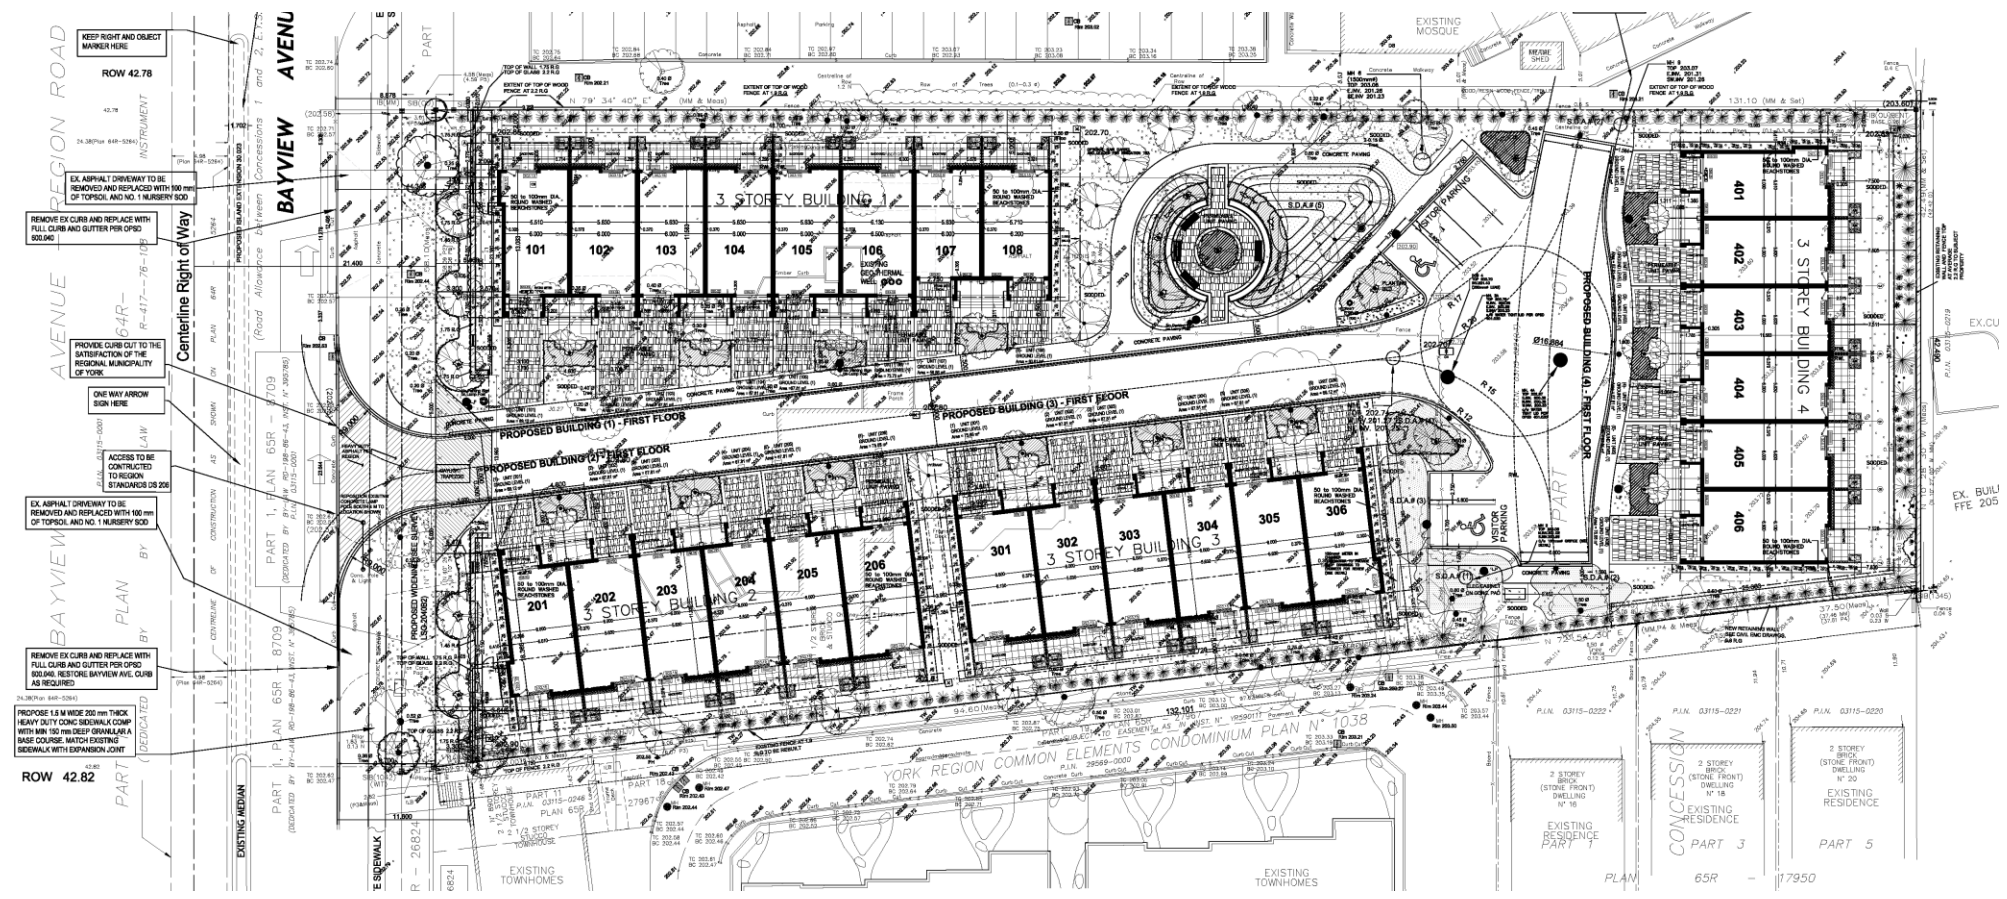

Block 27 File Nos. D03-18015
D02-14037

City of Richmond Hill
Planning and Regulatory
Services Department