
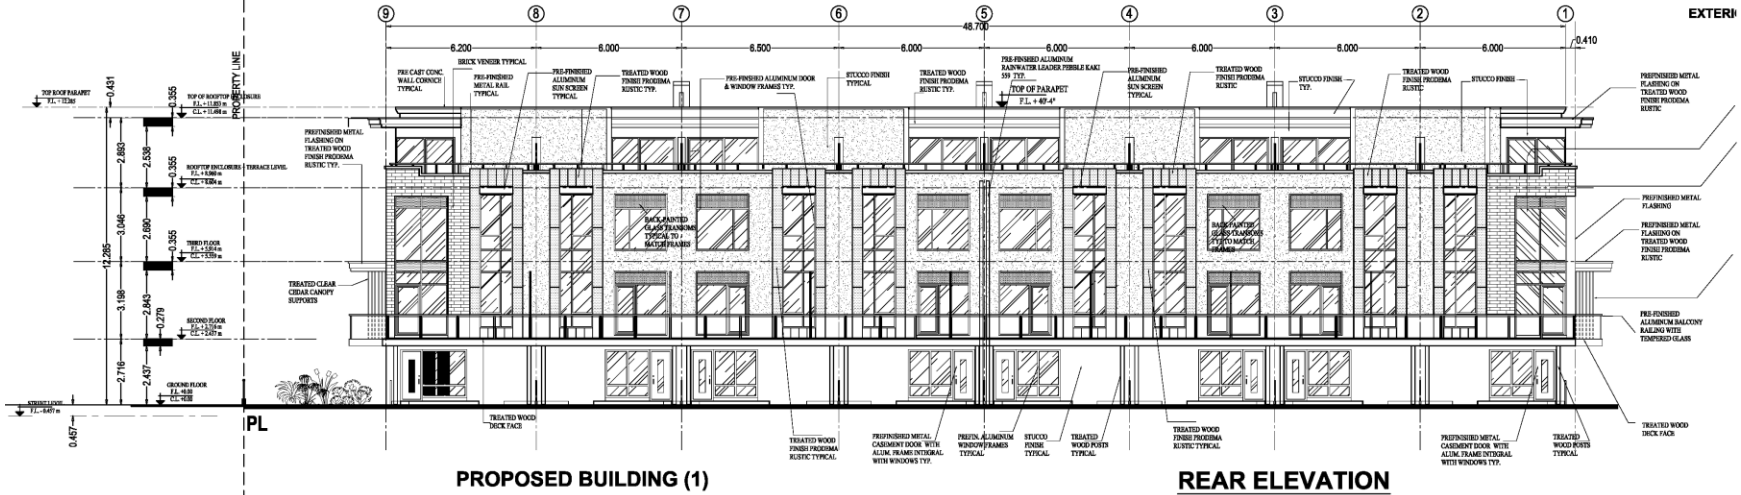


MAP 5 - PROPOSED ELEVATION PLANS

EXTERIOR FINISH SCHEDULE

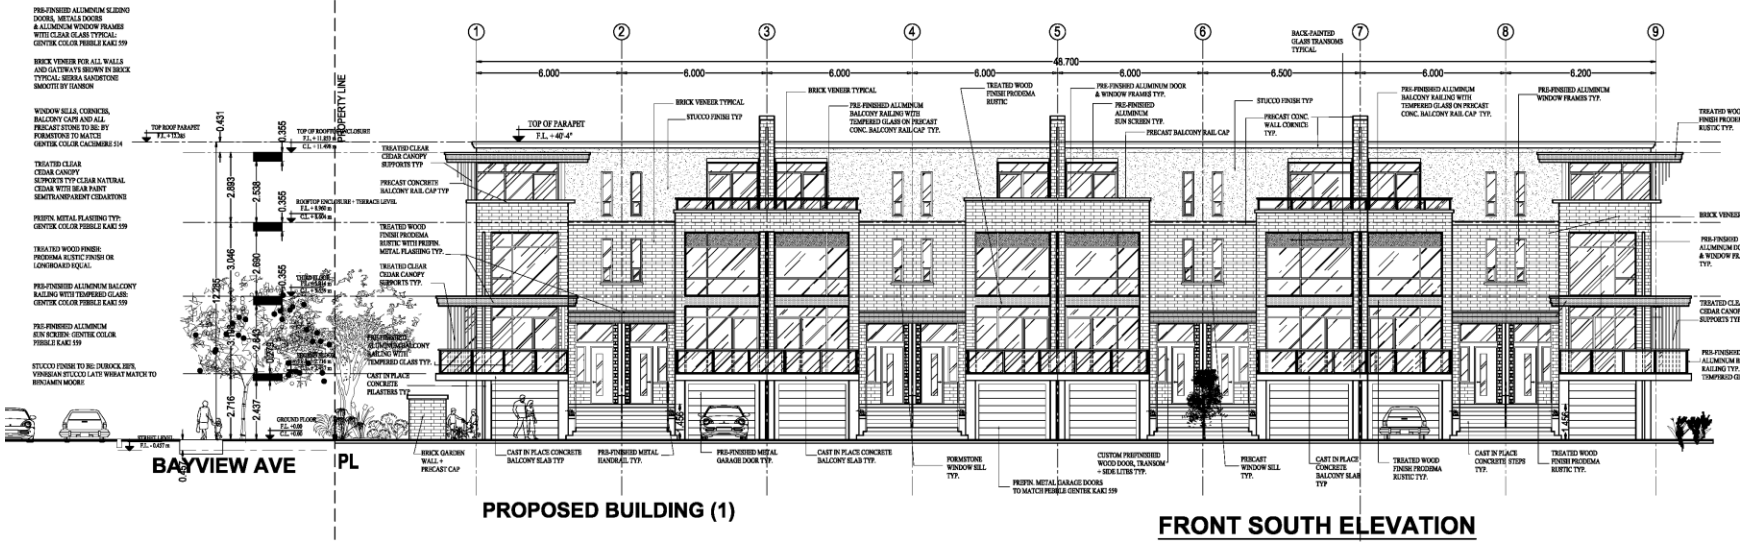

Block 27
File Nos. D03-18015
D02-14037

City of Richmond Hill
Planning and Regulatory
Services Department