

SRPRS.19.171
Attachment 1

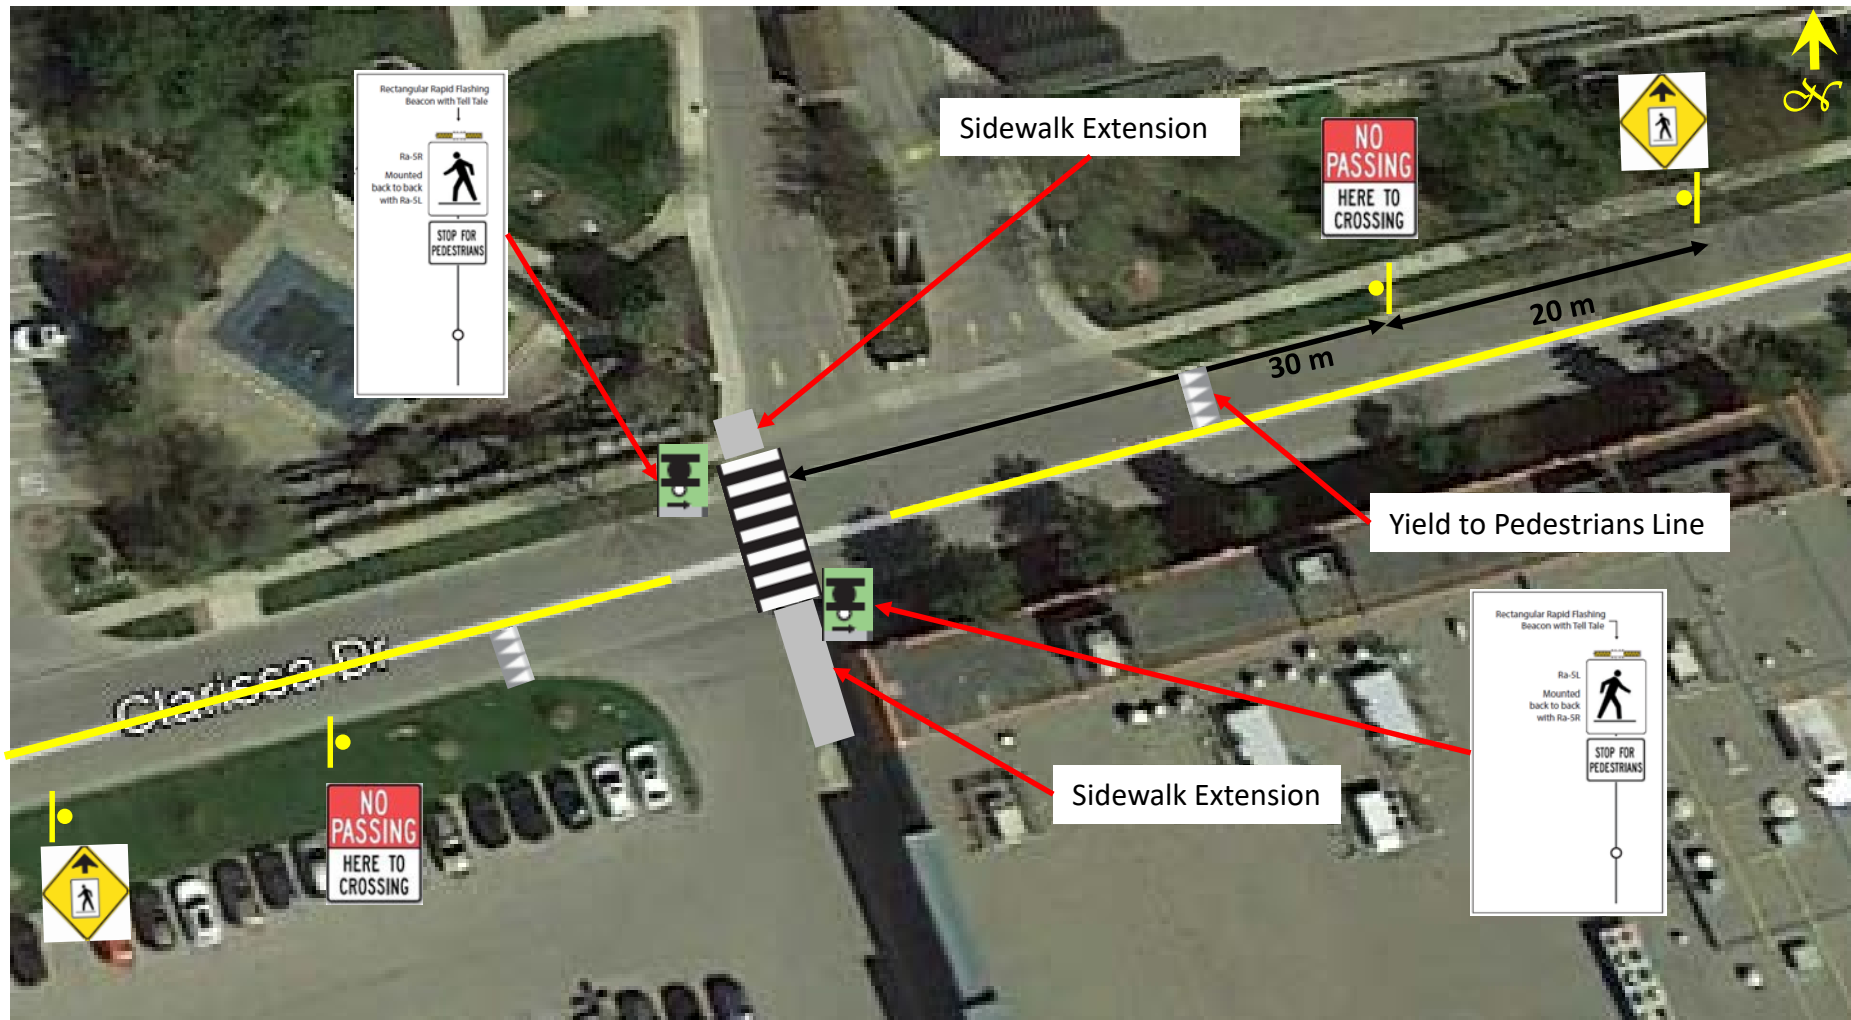


Figure: Pedestrian Crossing Improvements at Clarissa Drive