


MAP 9 - CONCEPTUAL SITE PLAN

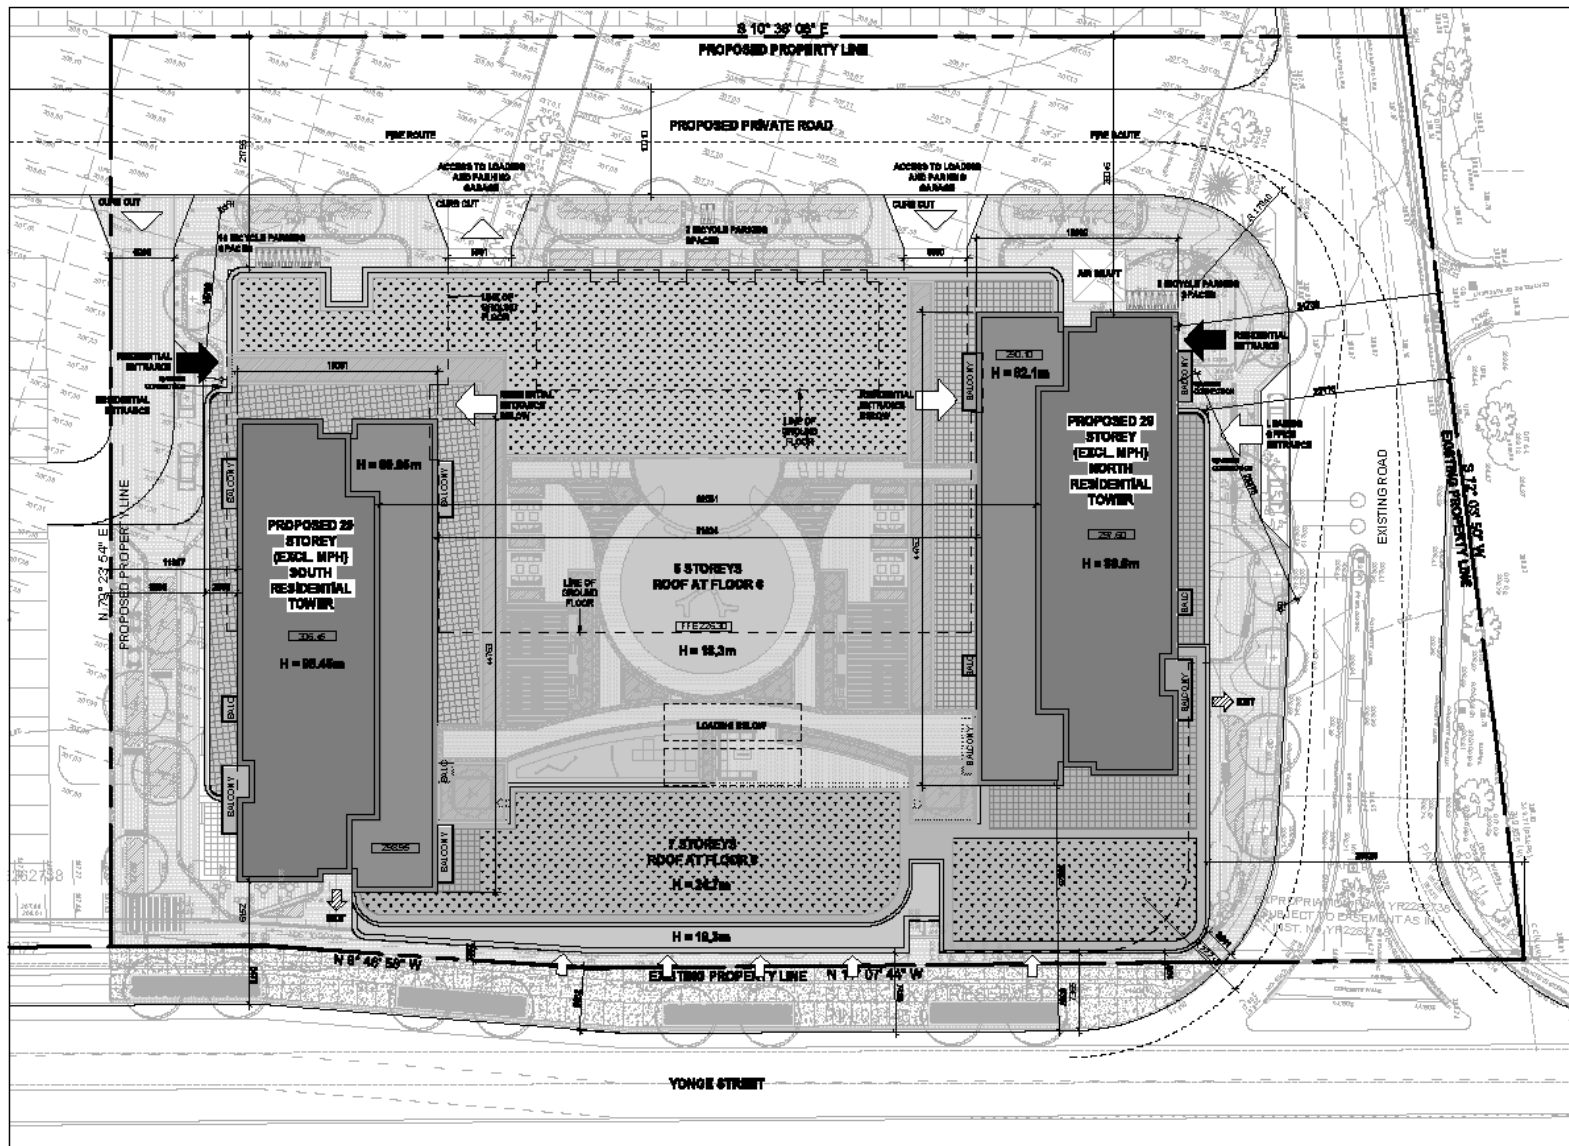

1 SITE PLAN
A101/B