


MAP 5 - PROPOSED SITE PLAN - 2018

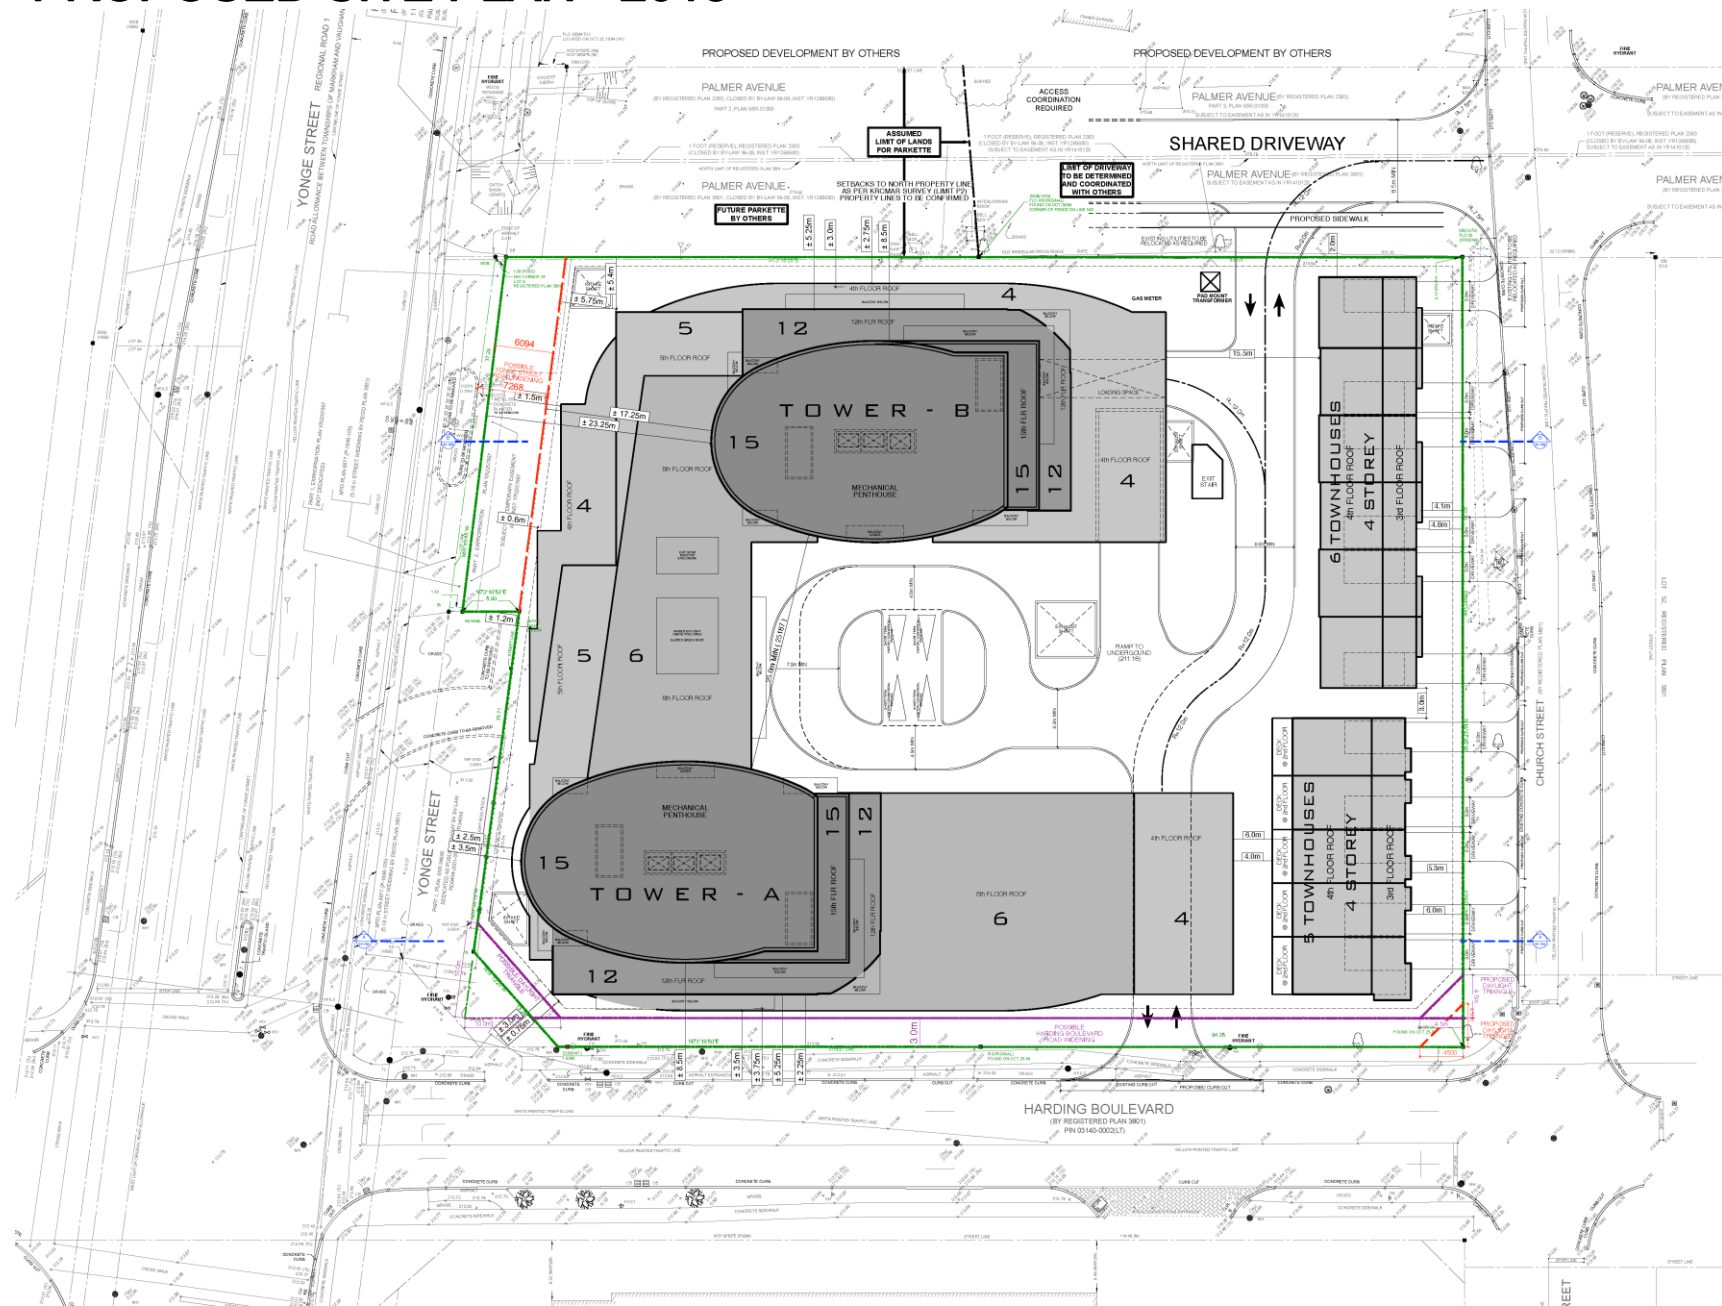

BLOCK 25 FILE Nos. D01-16005
D02-16034

CITY OF RICHMOND HILL
PLANNING AND REGULATORY
SERVICES DEPARTMENT