

MAP 4 – INITIAL DRAFT PLAN OF SUBDIVISION

ADDITIONAL INFORMATION


[Section 51(17) of the Planning Act, 1990]

- a), b), e), g), and j) - on plan
- c) - on key plan
- d) - see statistics (f)
- h) - piped water to be installed by Developer
- i) - Clay Loam
- k) - all municipal services to be made available
- l) - nil

SURVEYOR'S CERTIFICATE

I hereby certify that the boundaries of the lands being subdivided and their relationship to the adjacent lands are correctly shown on this plan.

Tam Krcmar O.L.S. Date: APRIL 18, 2017
Krcmar Surveyors Ltd. 1137 Centre Street
Thornhill, ON L4J 3M6

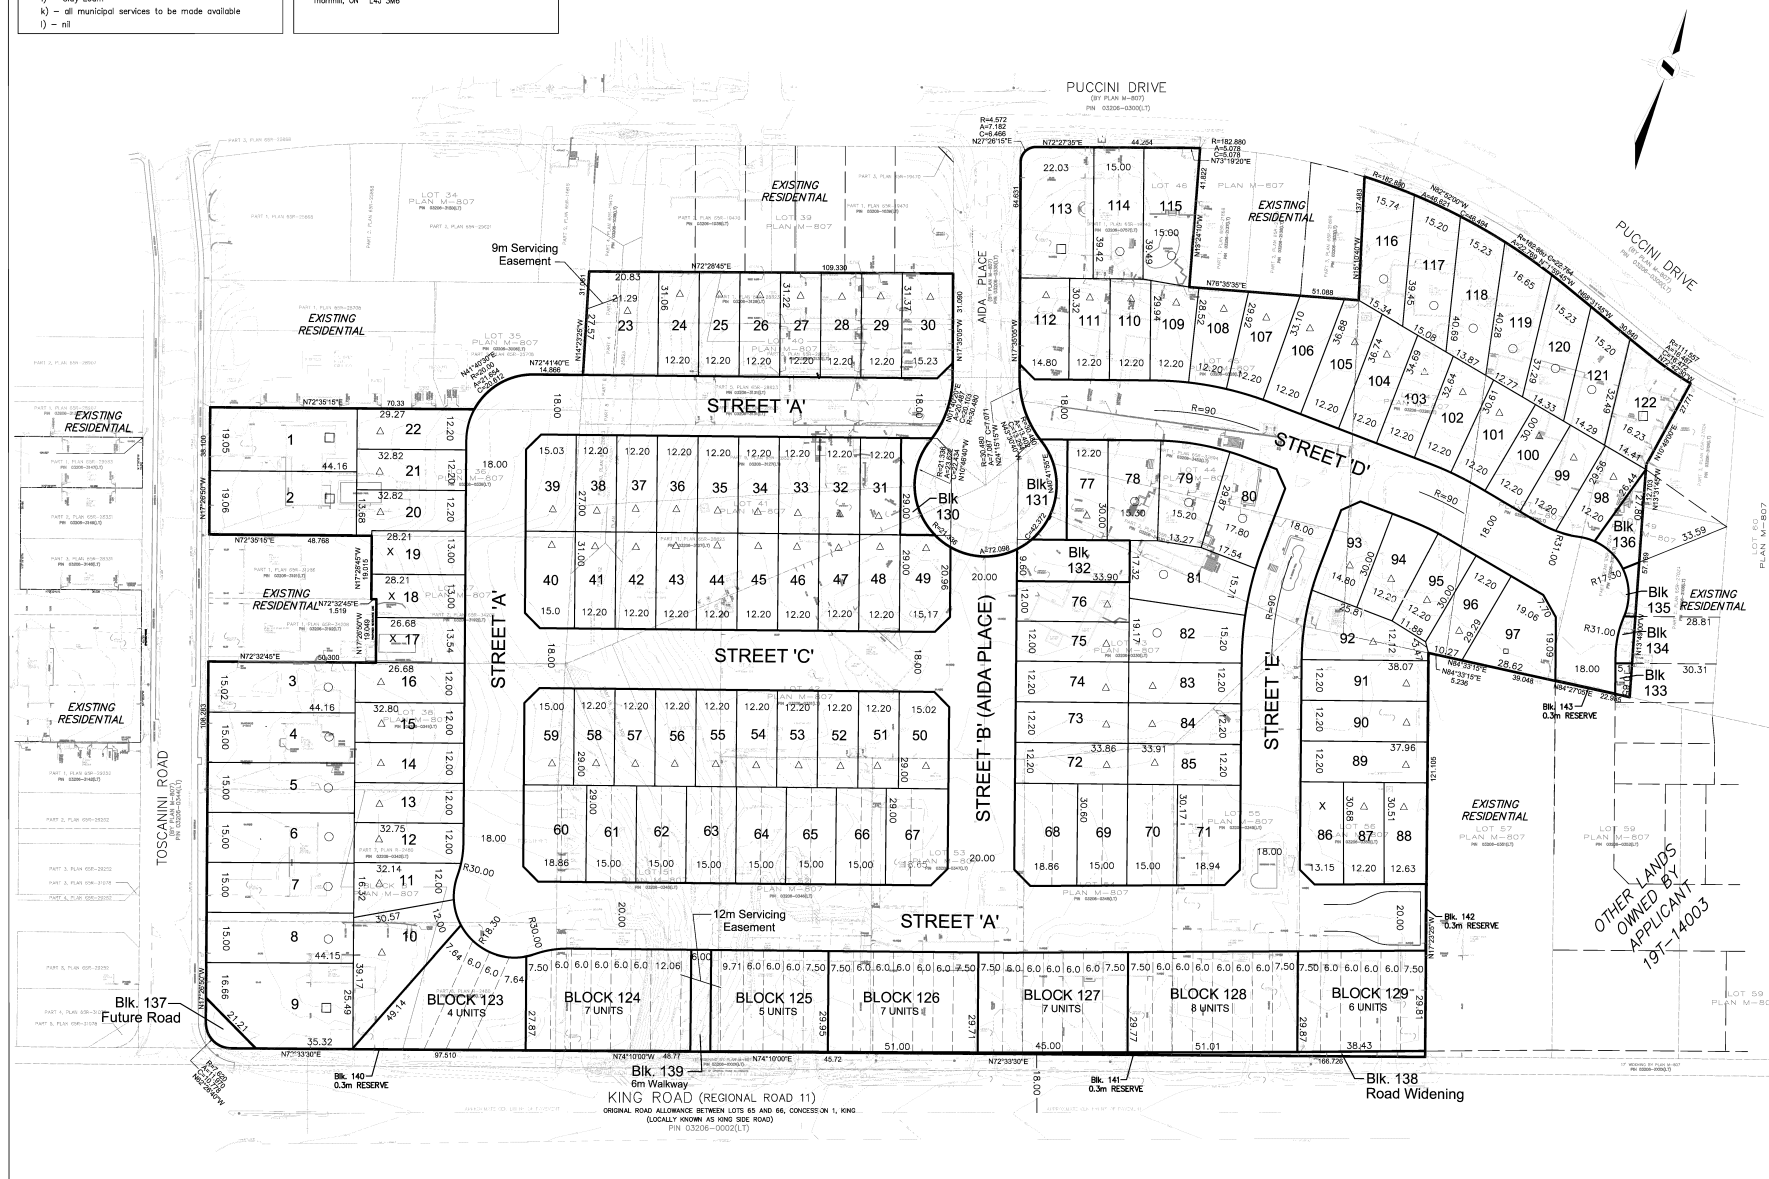

PLAN M-607
REV. 02-28-03

OTHER LANDS
OWNED BY
APPLICANT

19T-14003

**CITY OF RICHMOND HILL
PLANNING AND INFRASTRUCTURE
DEPARTMENT**

KF/HL SRPI.20.032

BLOCK 01 FILE No. D02-17041