


MAP 5 - PROPOSED SITE PLAN - INTERIM

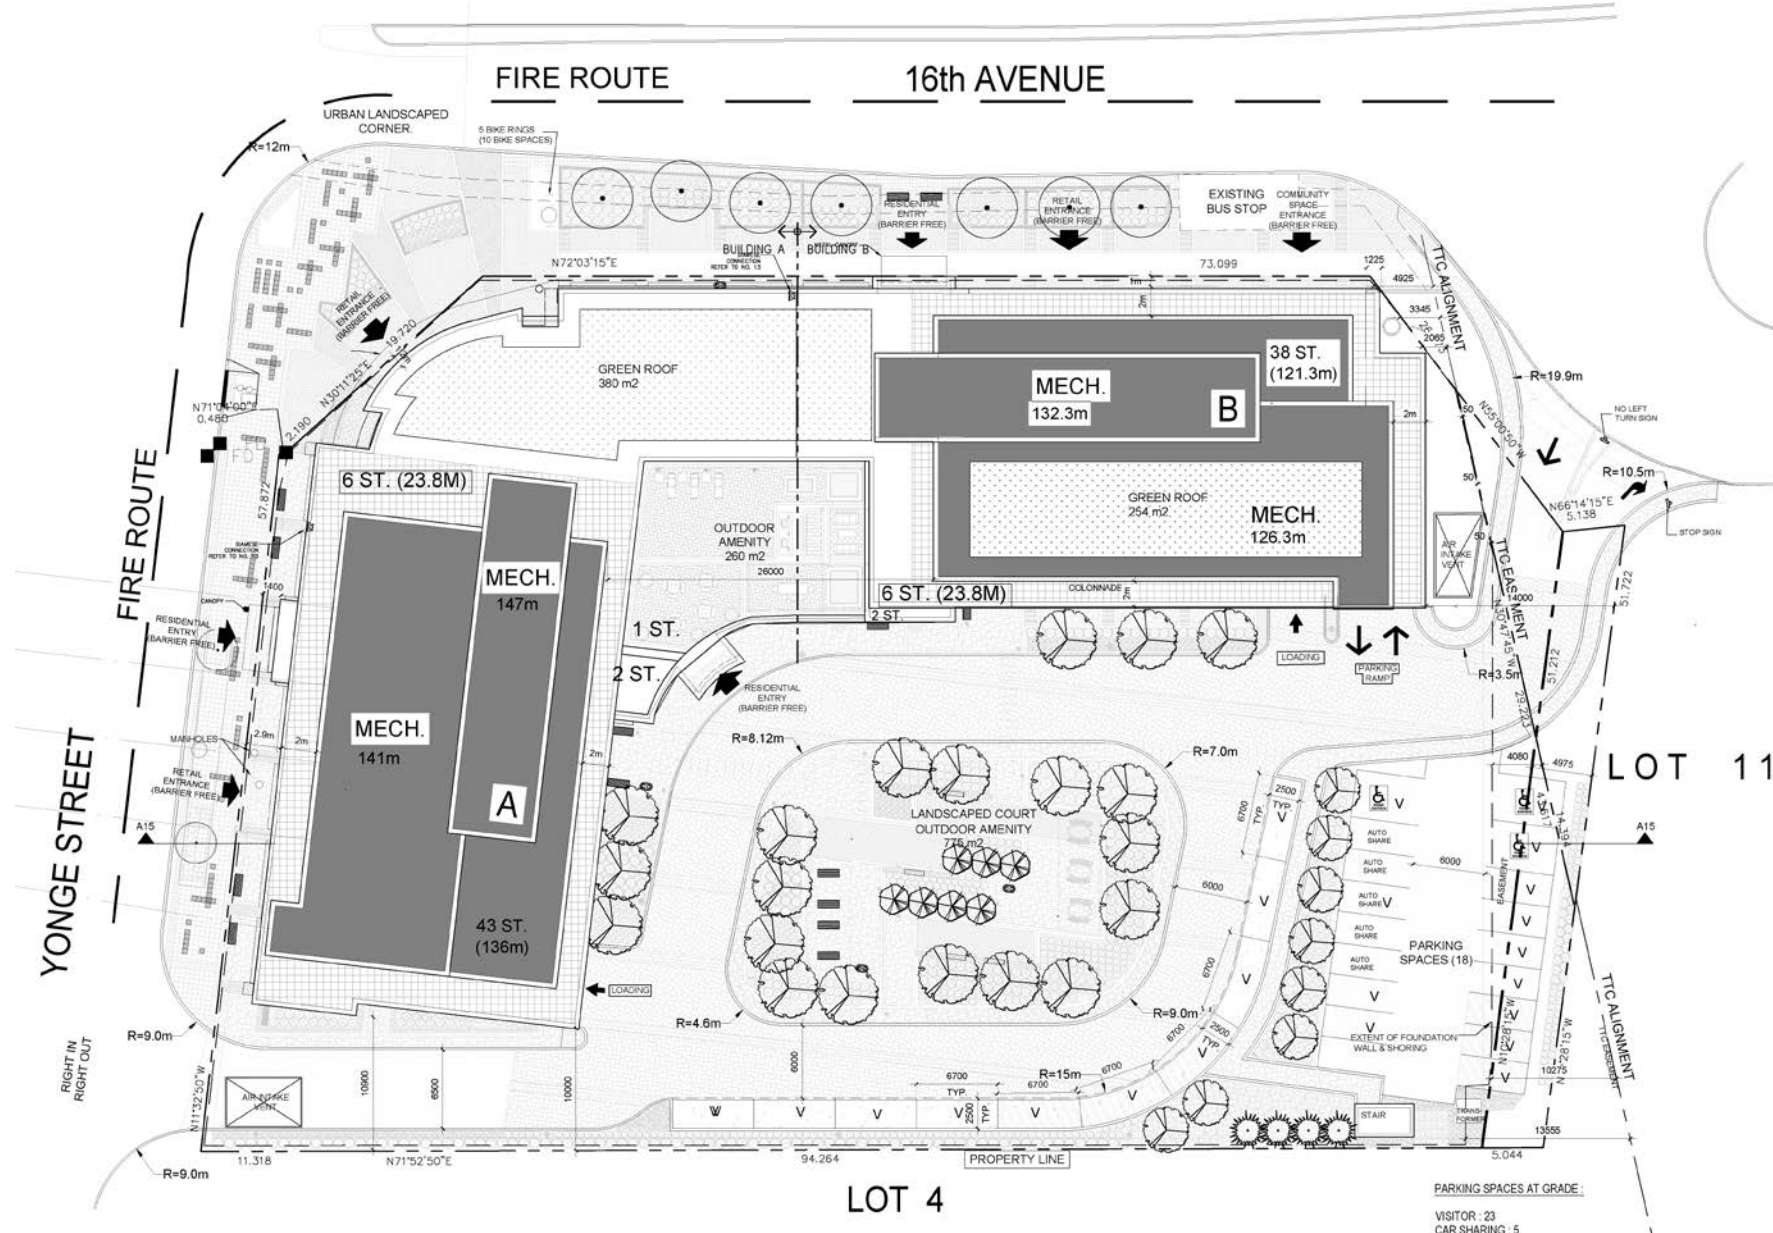

PARKING SPACES AT GRADE:
 VISITOR : 23
 CAR SHARING : 5

Block 26 File Nos.D01-19002
 D02-19012

**CITY OF RICHMOND HILL
 PLANNING AND INFRASTRUCTURE
 DEPARTMENT**

KG/HL SRPI.20.040