


MAP 6 - PROPOSED SITE PLAN - ULTIMATE

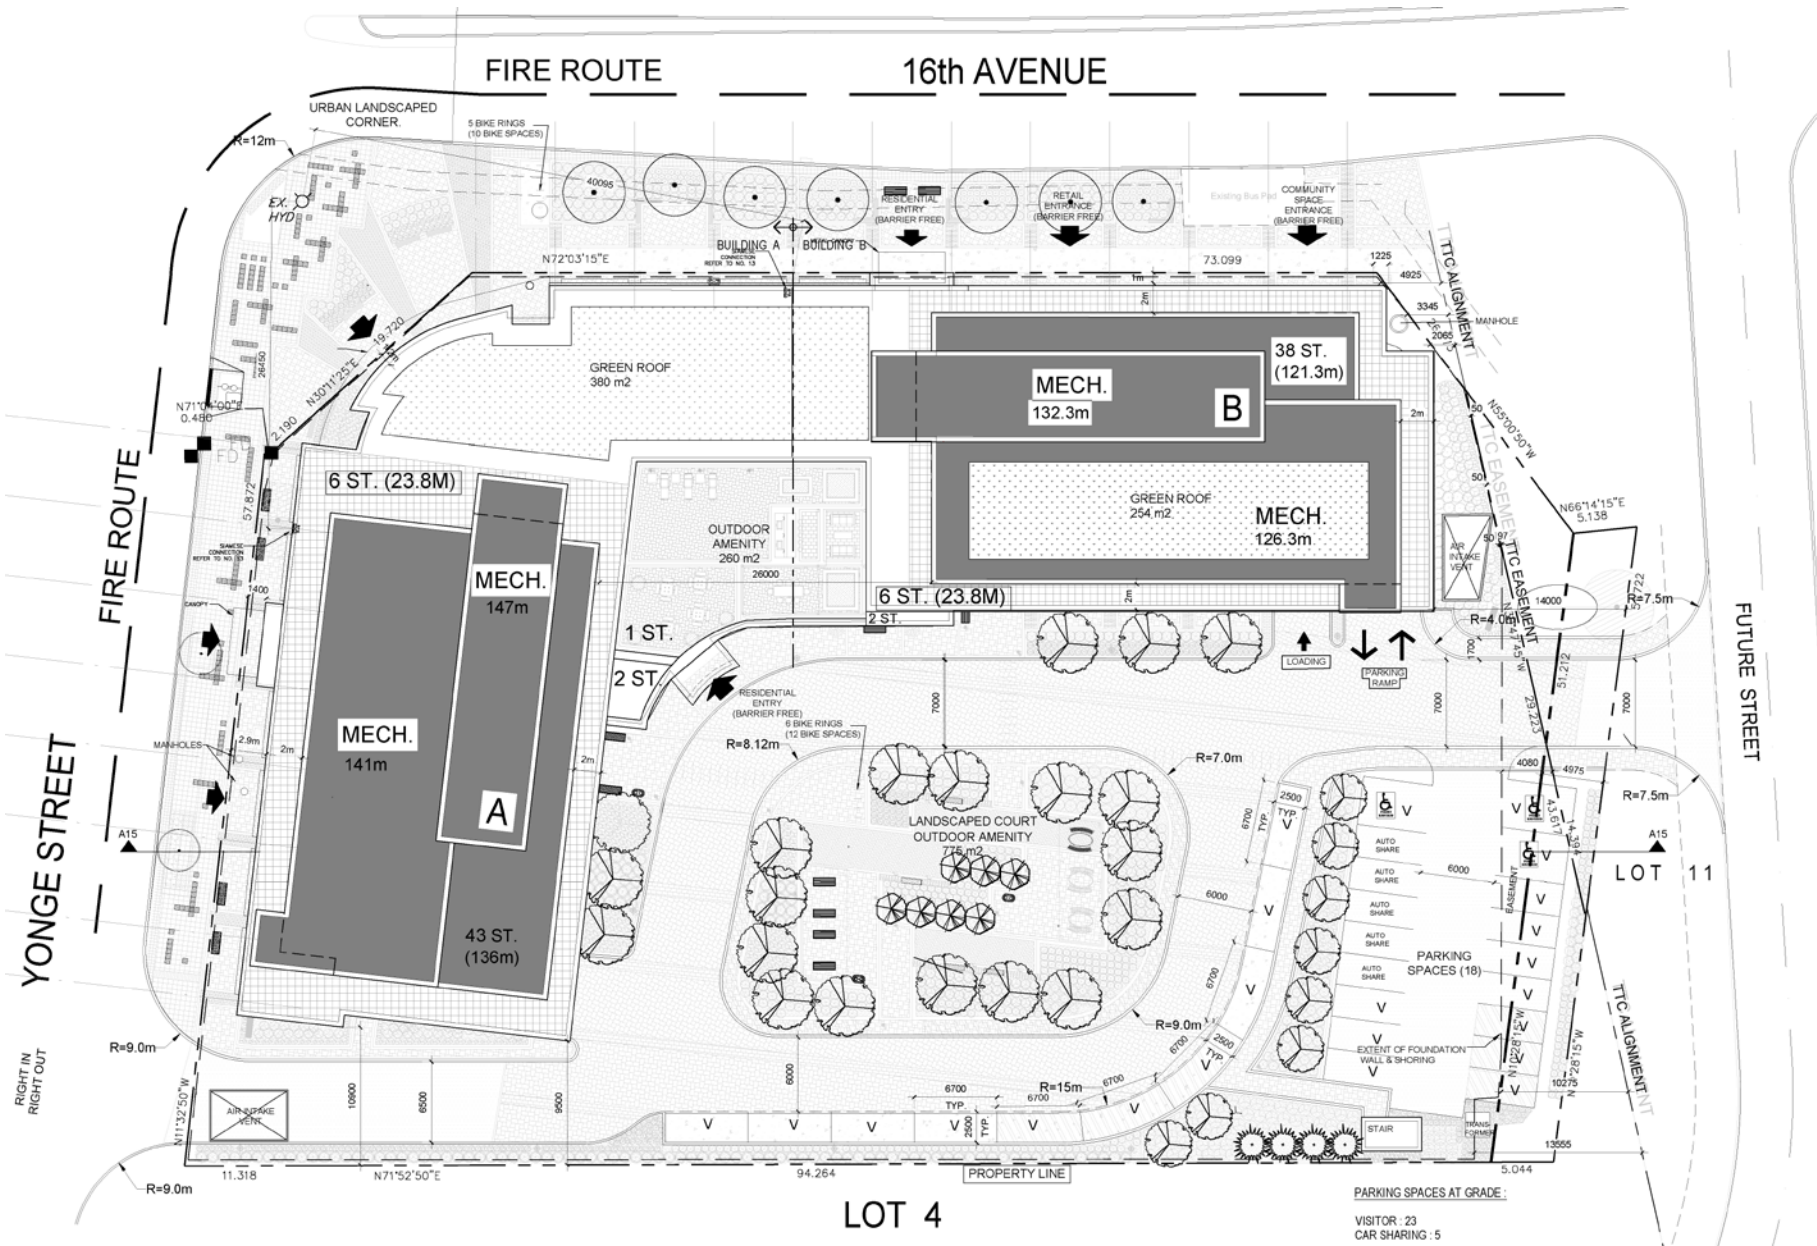

KG/HL SRPI.20.040

**CITY OF RICHMOND HILL
 PLANNING AND INFRASTRUCTURE
 DEPARTMENT**