


MAP 4 - PROPOSED SITE PLAN

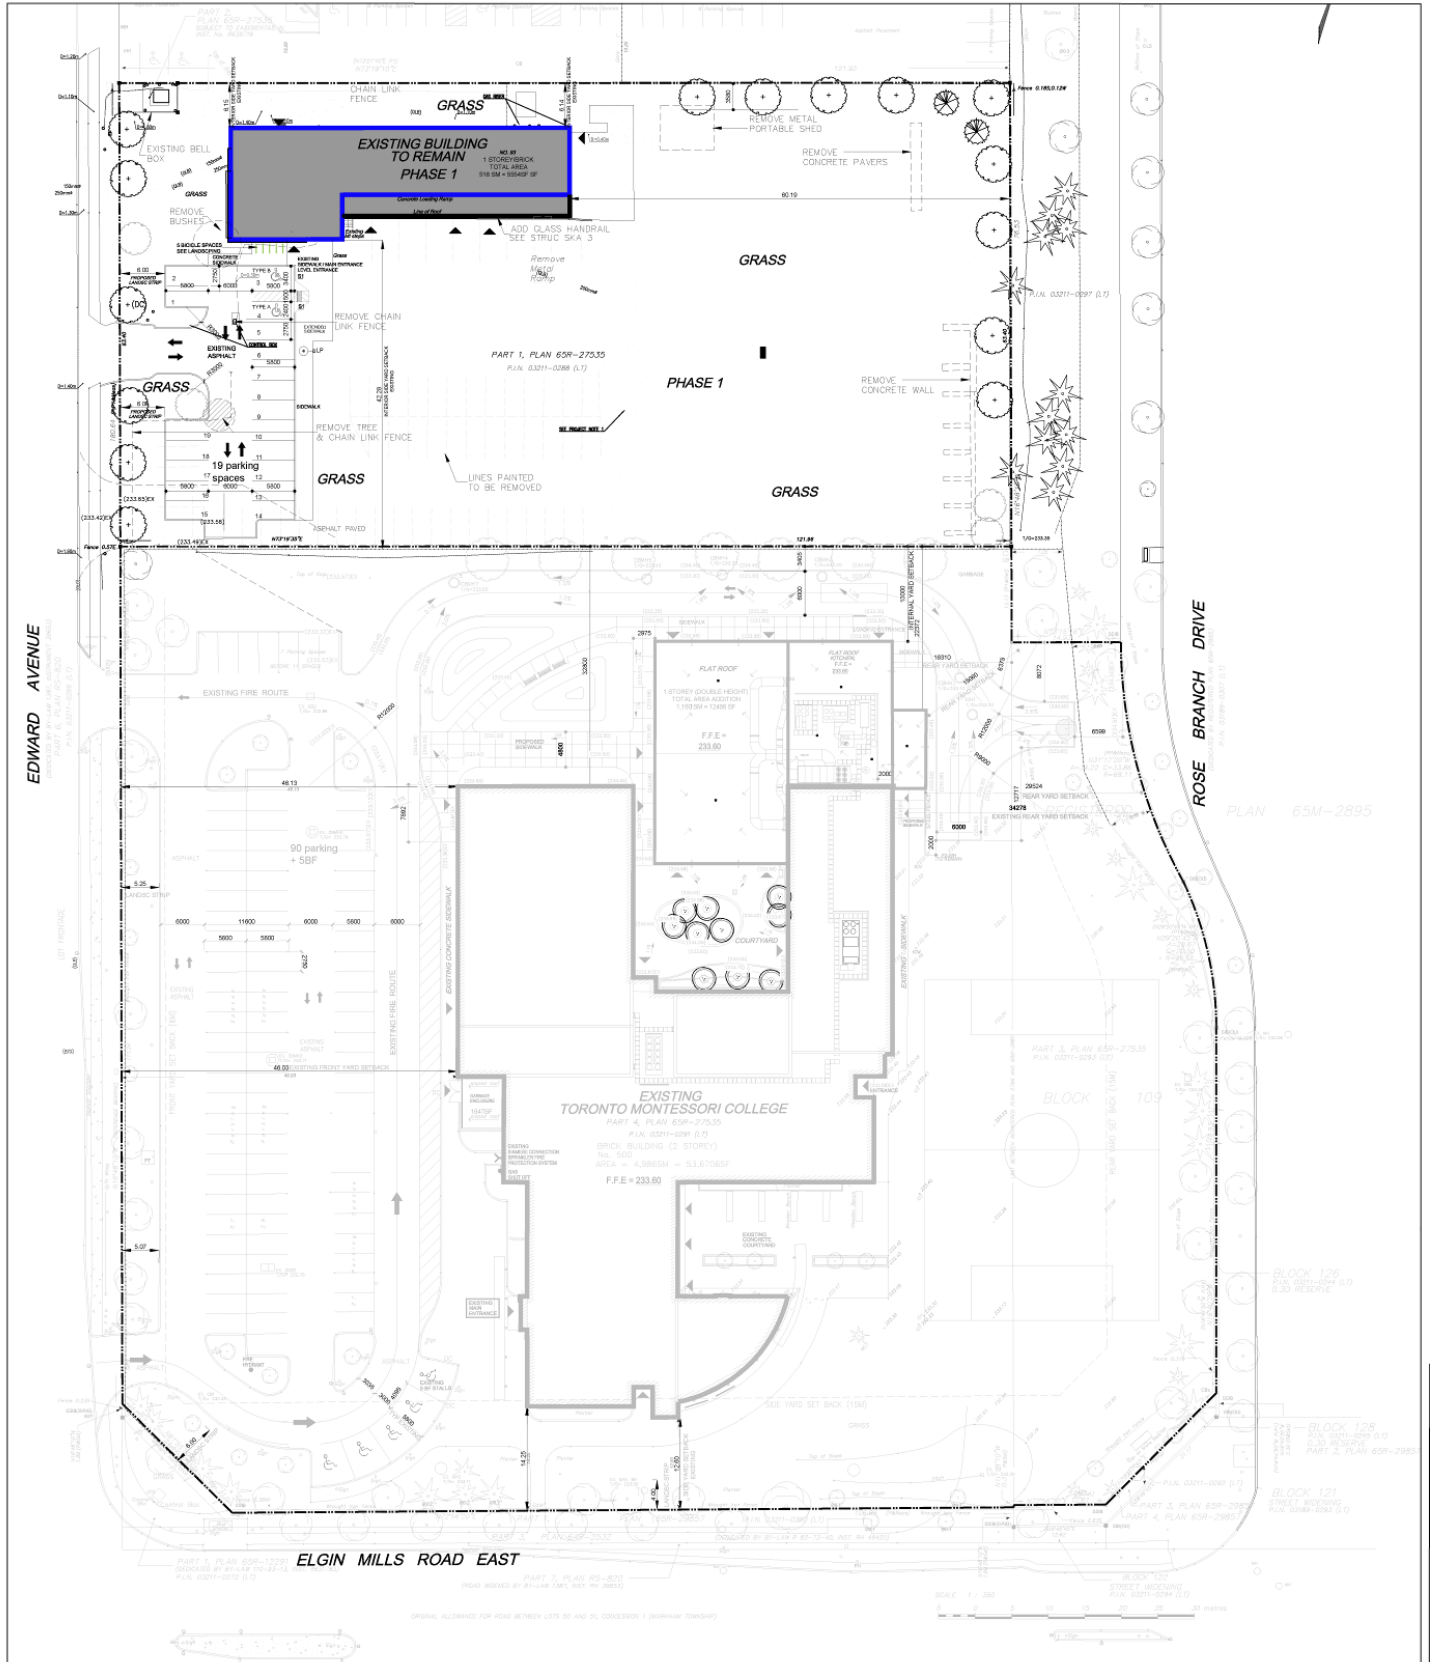

Block 15

File No. D02-20020

**CITY OF RICHMOND HILL
PLANNING AND INFRASTRUCTURE
DEPARTMENT**

SF/HL SRPI.20.036