


MAP 5 - SITE PLAN (2020)

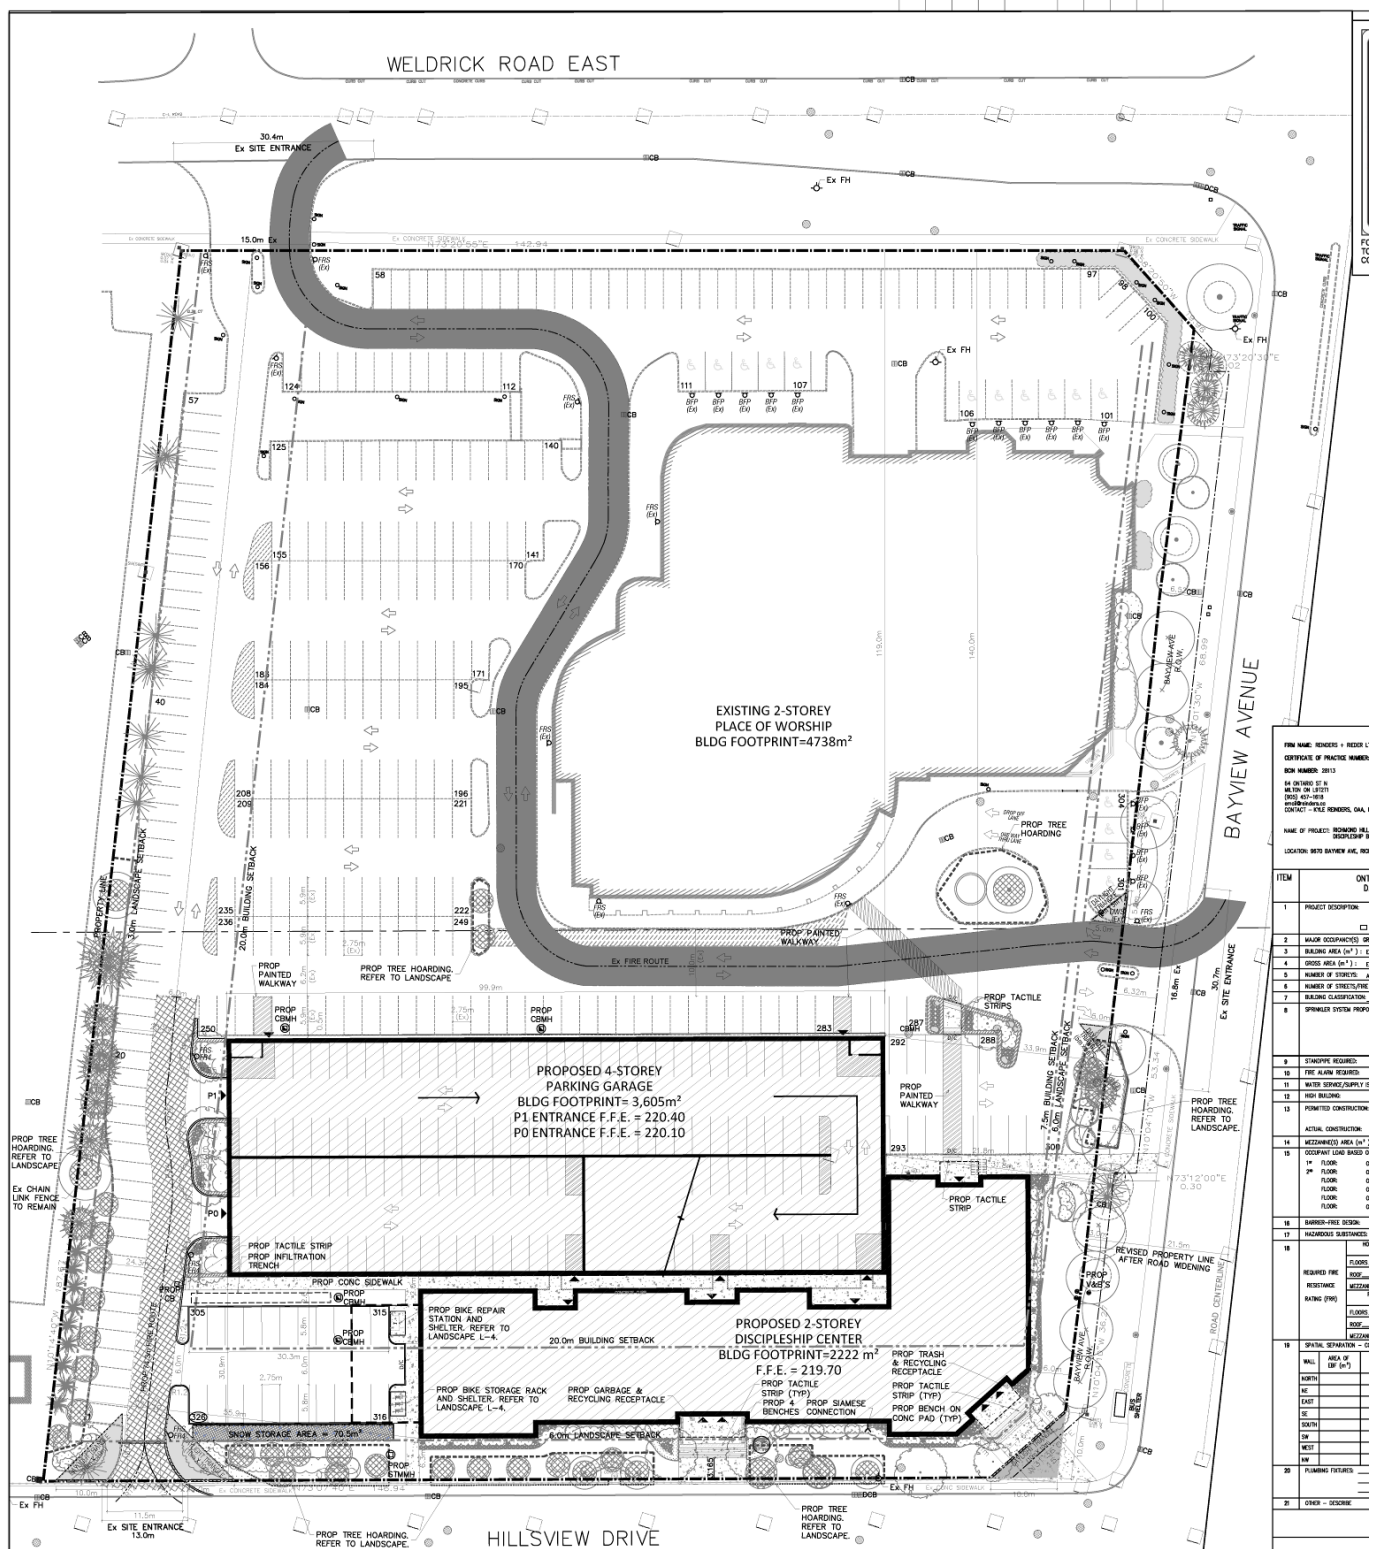

BLOCK 23

FILE No. D02-18018

**CITY OF RICHMOND HILL
PLANNING AND INFRASTRUCTURE
DEPARTMENT**

JH/HL SRPI.20.025