


MAP 6 - PROPOSED EAST ELEVATION

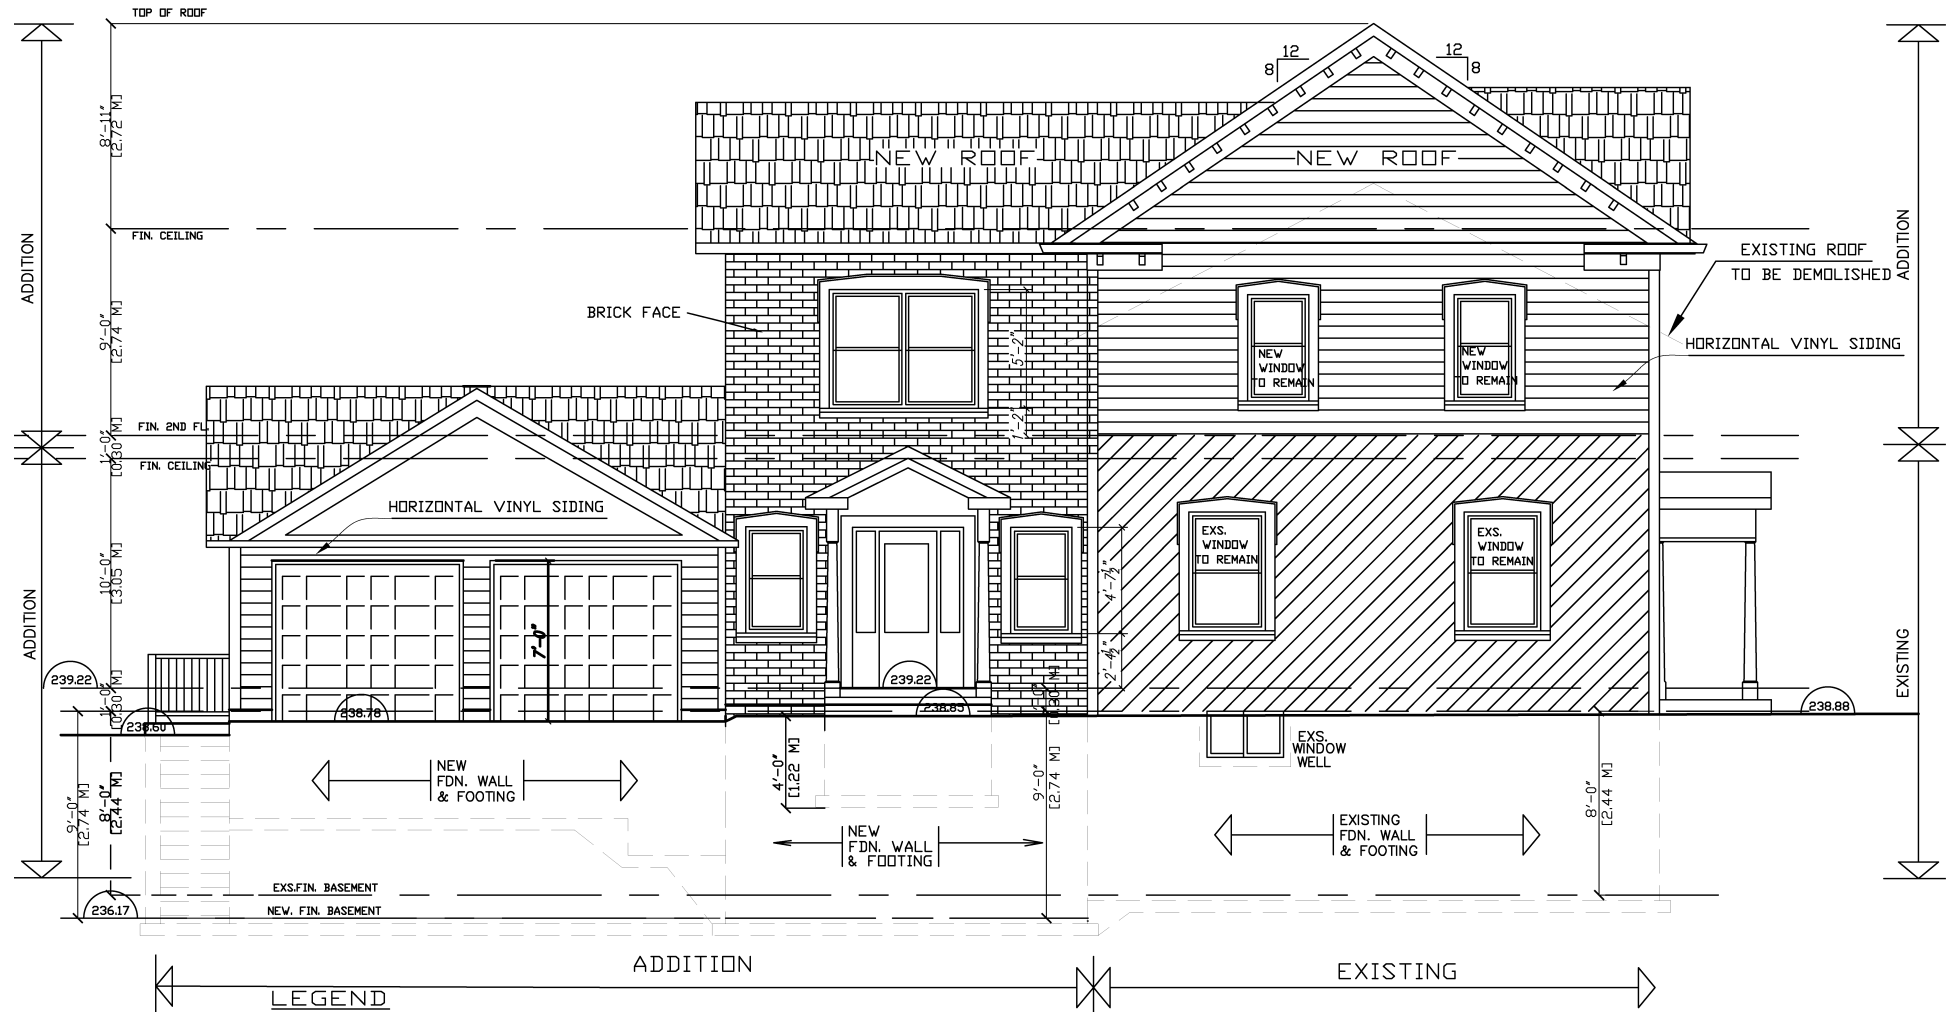

Block 17

File No.D02-20022

**CITY OF RICHMOND HILL
PLANNING AND INFRASTRUCTURE
DEPARTMENT**

KP/HL SRPI.21.002