


MAP 4 - PROPOSED SITE PLAN

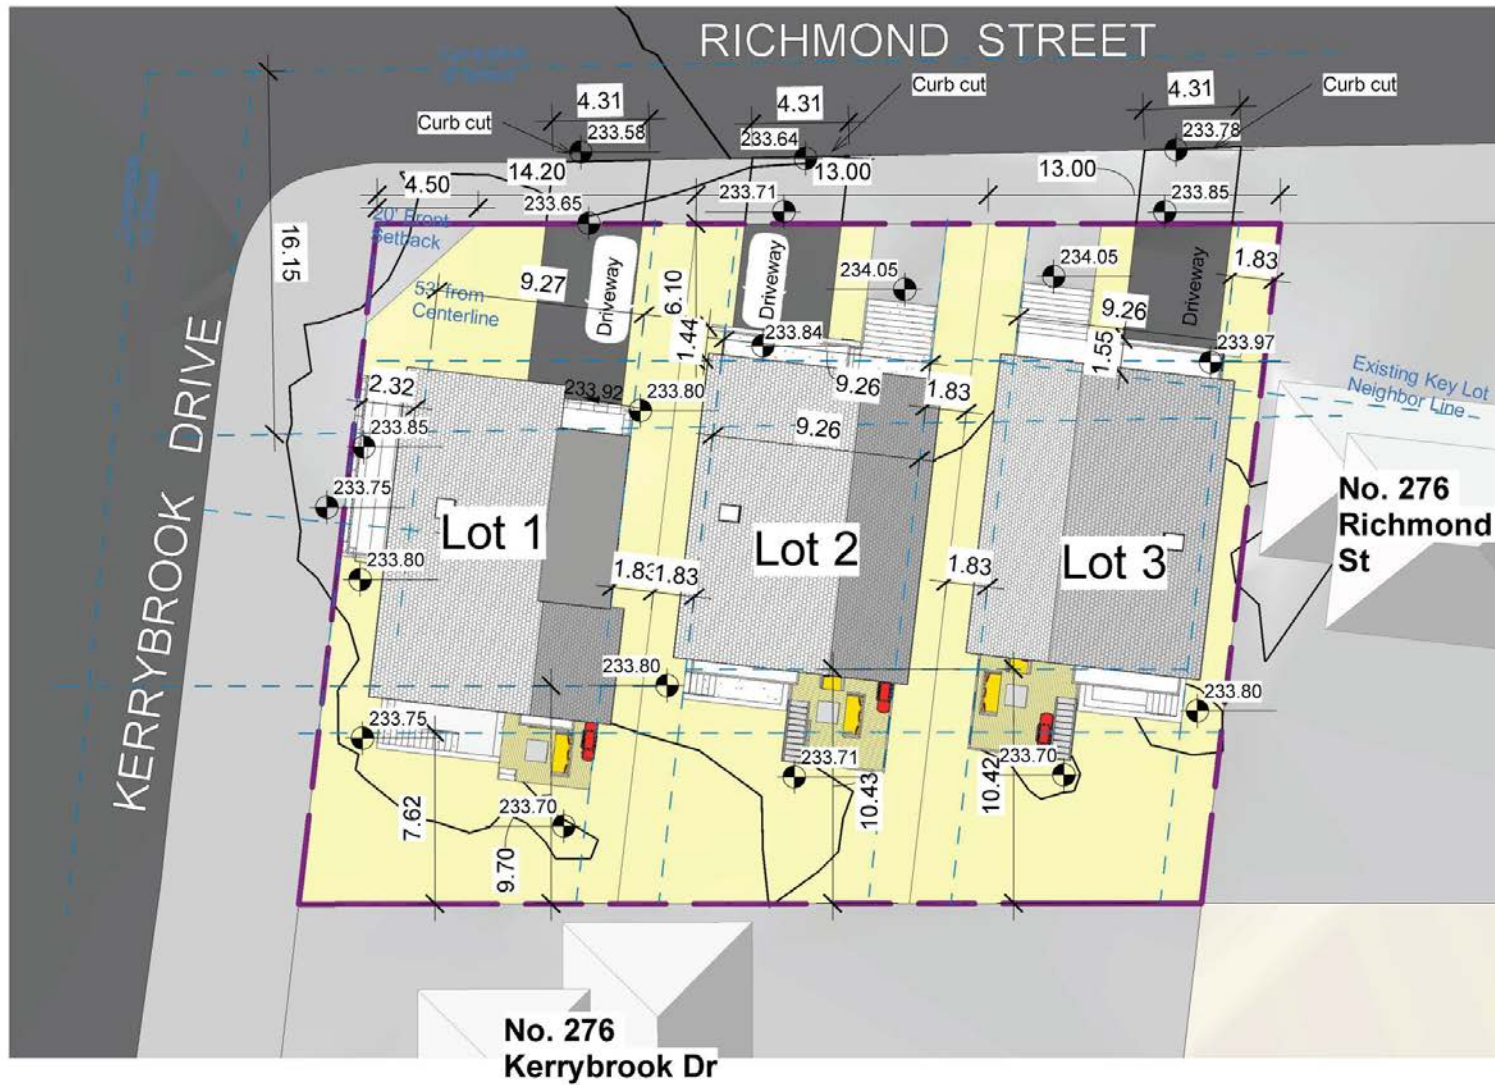

1 Site Plan
1 : 250

Block 17 File No. D02-20019

**CITY OF RICHMOND HILL
PLANNING AND INFRASTRUCTURE
DEPARTMENT**