


MAP 6 - PROPOSED SITE PLAN

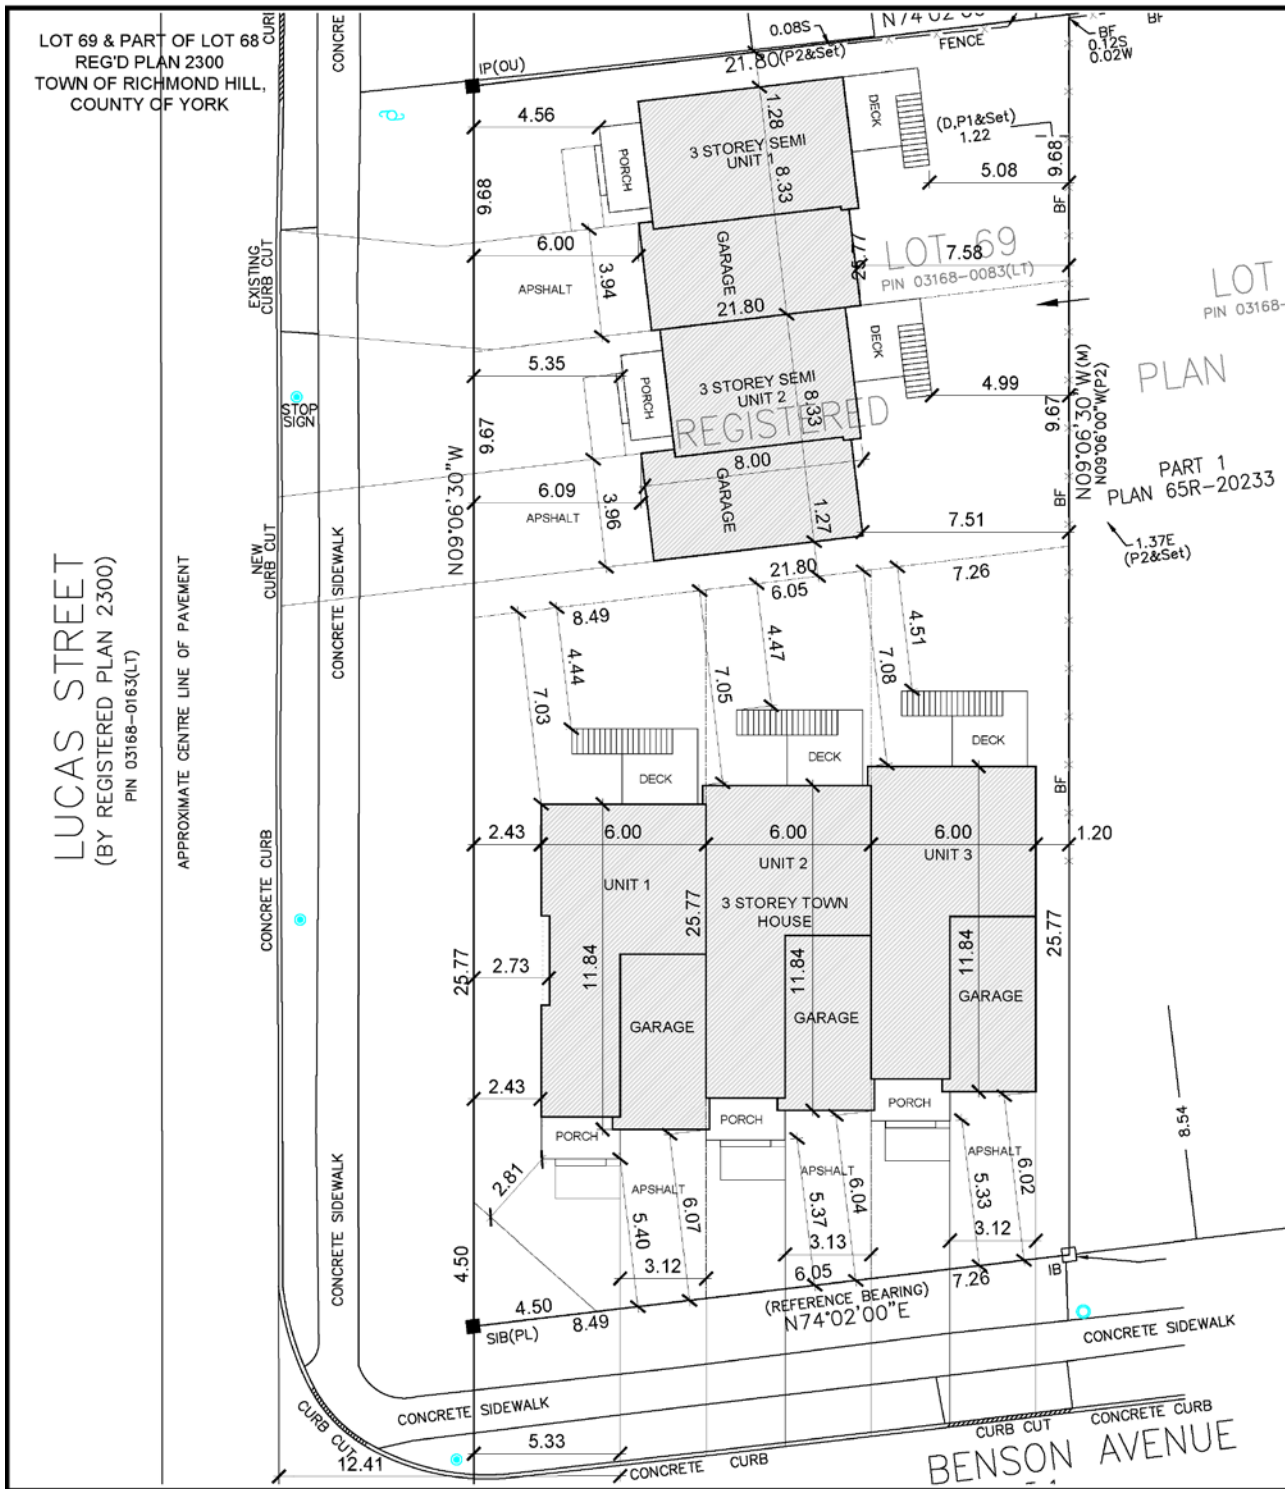

BLOCK 17

File No. D02-20021

**CITY OF RICHMOND HILL
PLANNING AND INFRASTRUCTURE
DEPARTMENT**

AD/HL SRPI.21.013