


MAP 6 - PROPOSED SITE PLAN

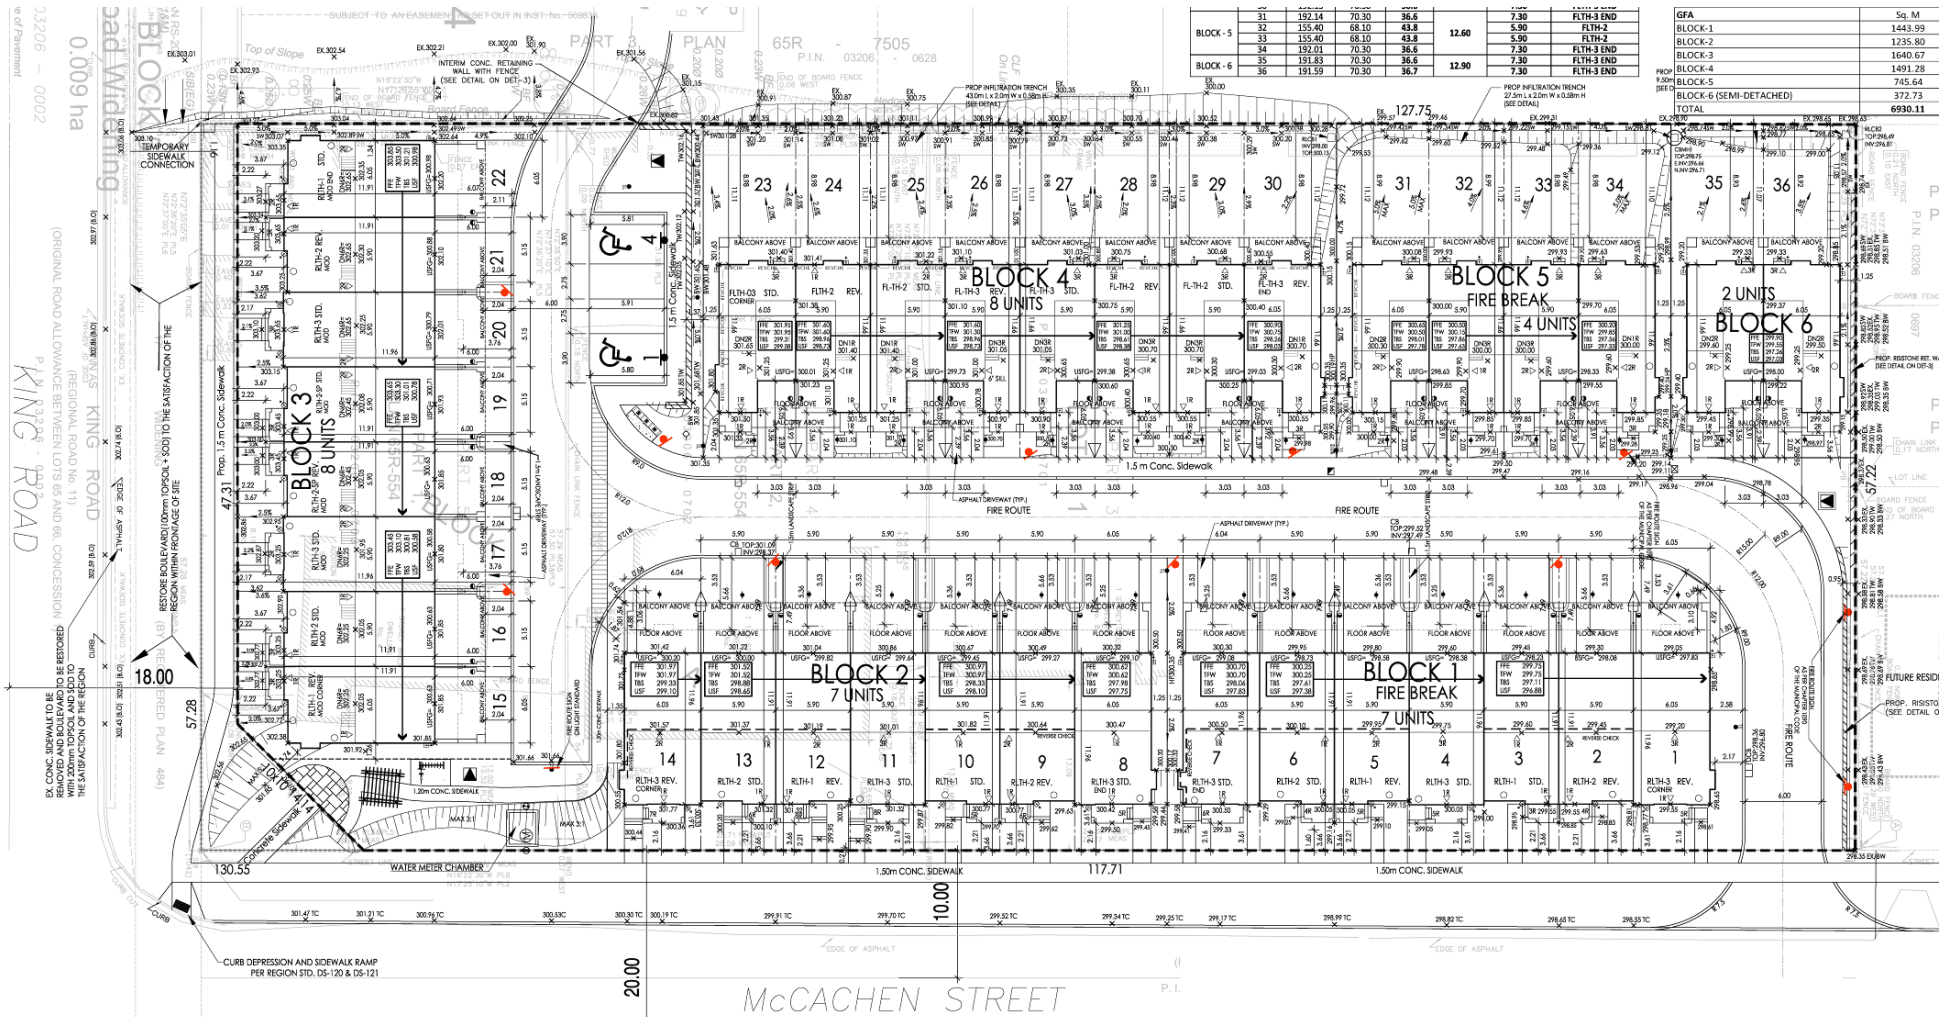

Block 1 File Nos. D02-17038, D03-17011 & D06-19053

**CITY OF RICHMOND HILL
 PLANNING AND INFRASTRUCTURE
 DEPARTMENT**

KF/HL SRPI.21.004