


MAP 10 - SAMPLE ELEVATION PLANS, TOWNHOUSE DWELLING UNITS (BLOCK 4)

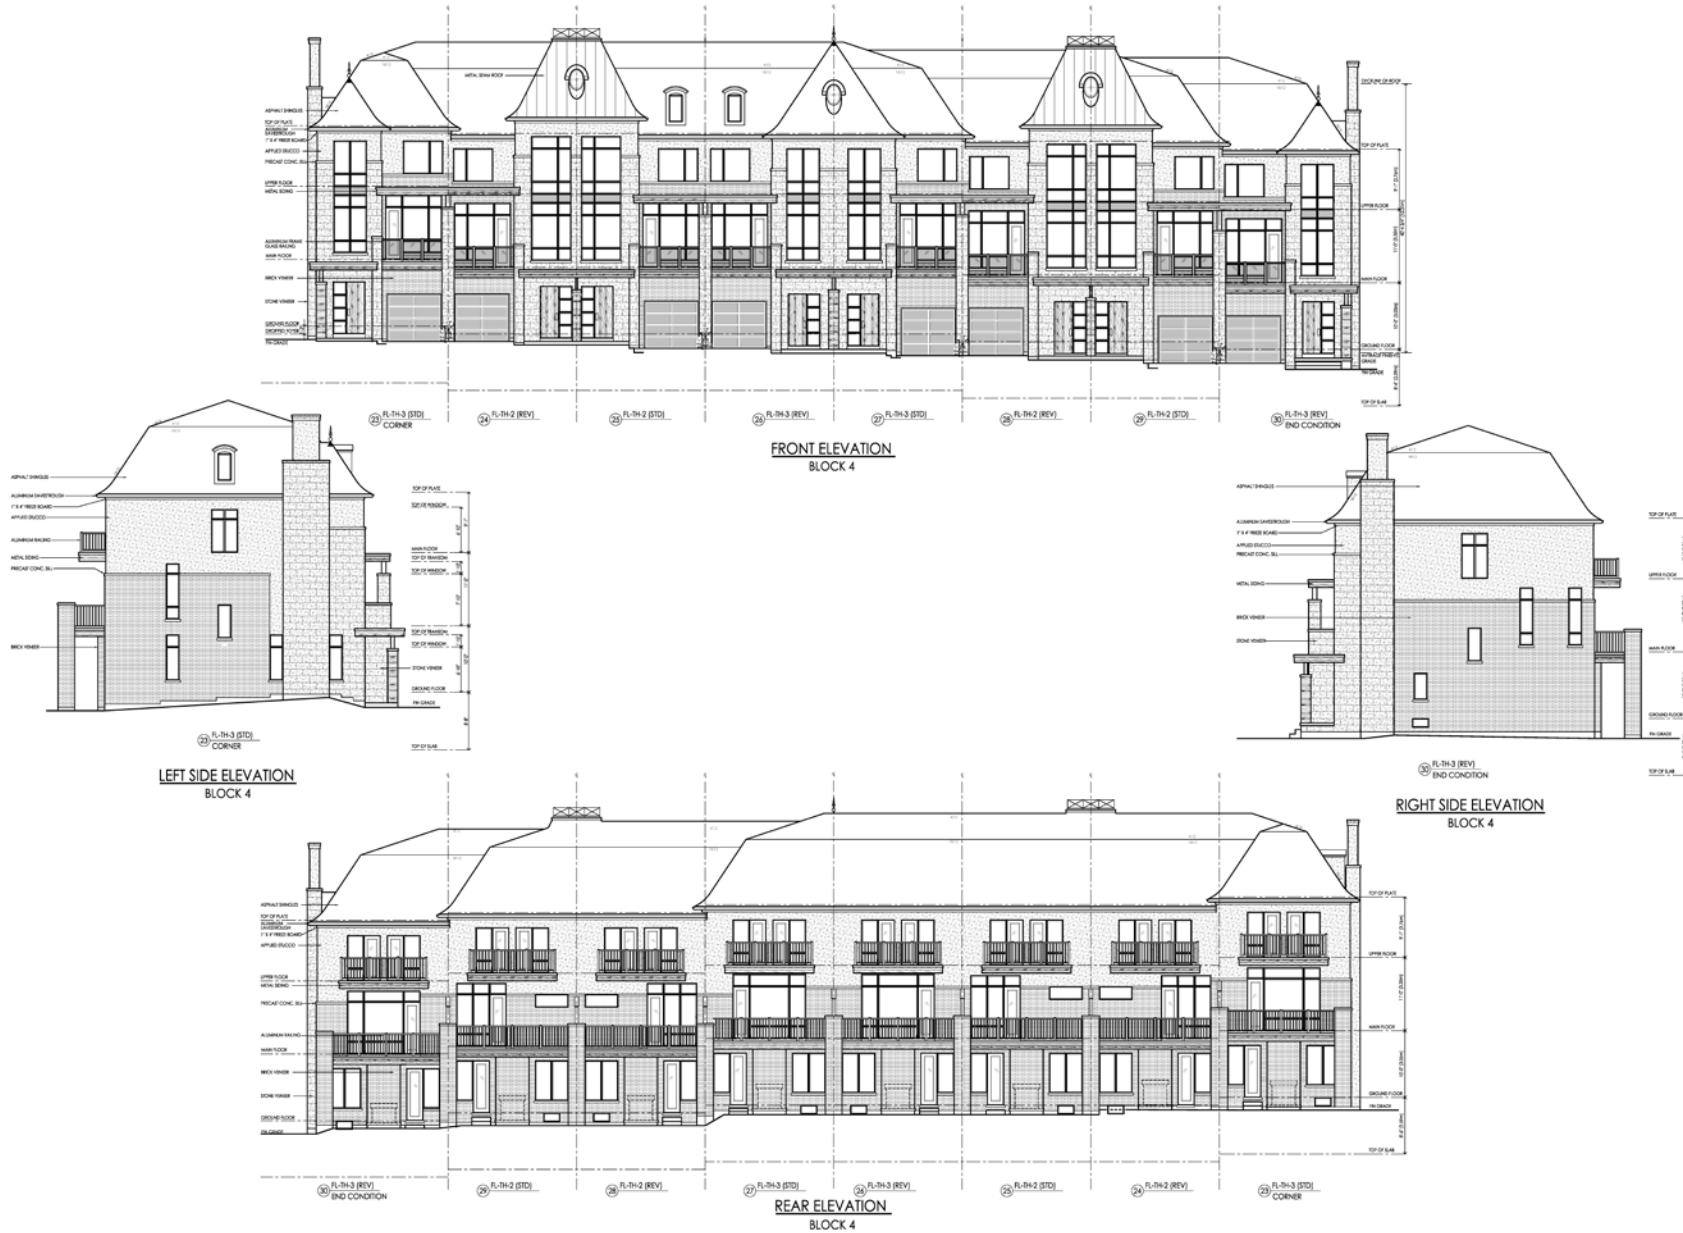

Block 1 File Nos. D02-17038, D03-17011 & D06-19053

**CITY OF RICHMOND HILL
PLANNING AND INFRASTRUCTURE
DEPARTMENT**