


MAP 6 - ORIGINAL SITE PLAN (2018)

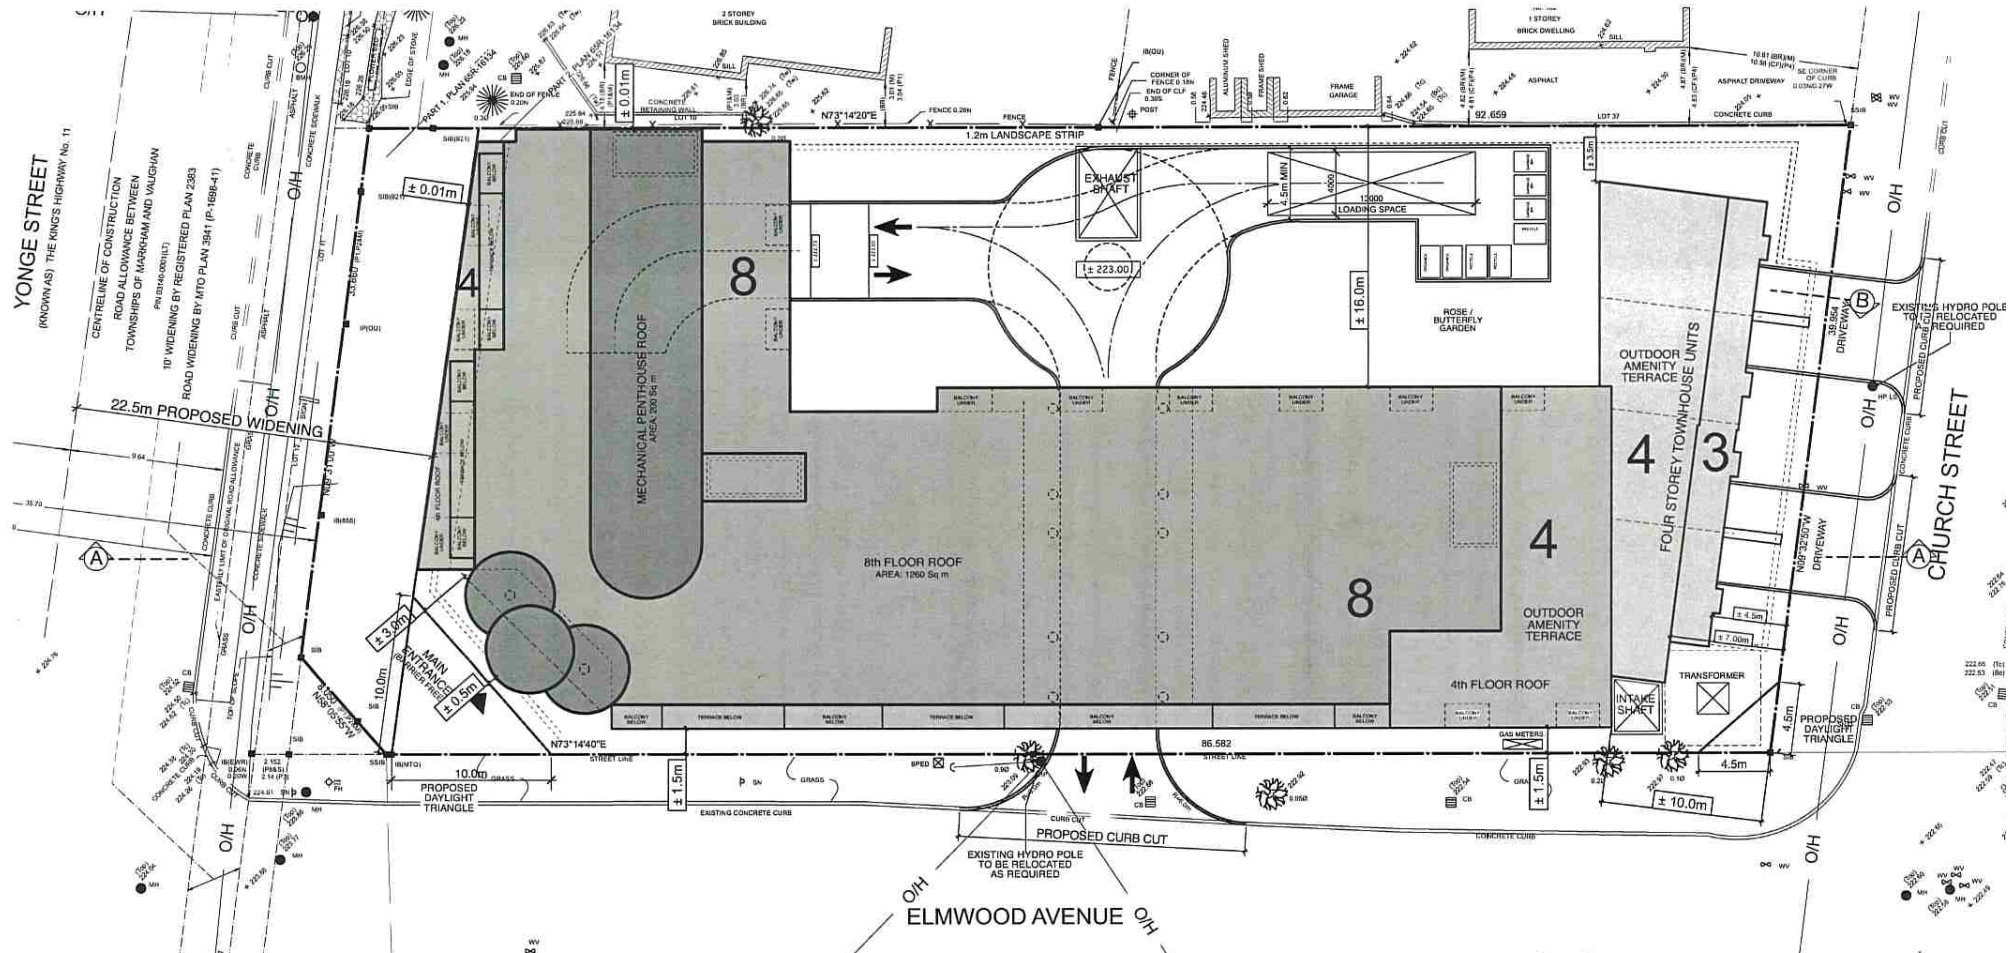

Block 23

File Nos.D01-18004
D02-18029

**CITY OF RICHMOND HILL
PLANNING AND INFRASTRUCTURE
DEPARTMENT**

JH/HL SRPI.21.009