


# MAP 7 - REVISED SITE PLAN (2018)

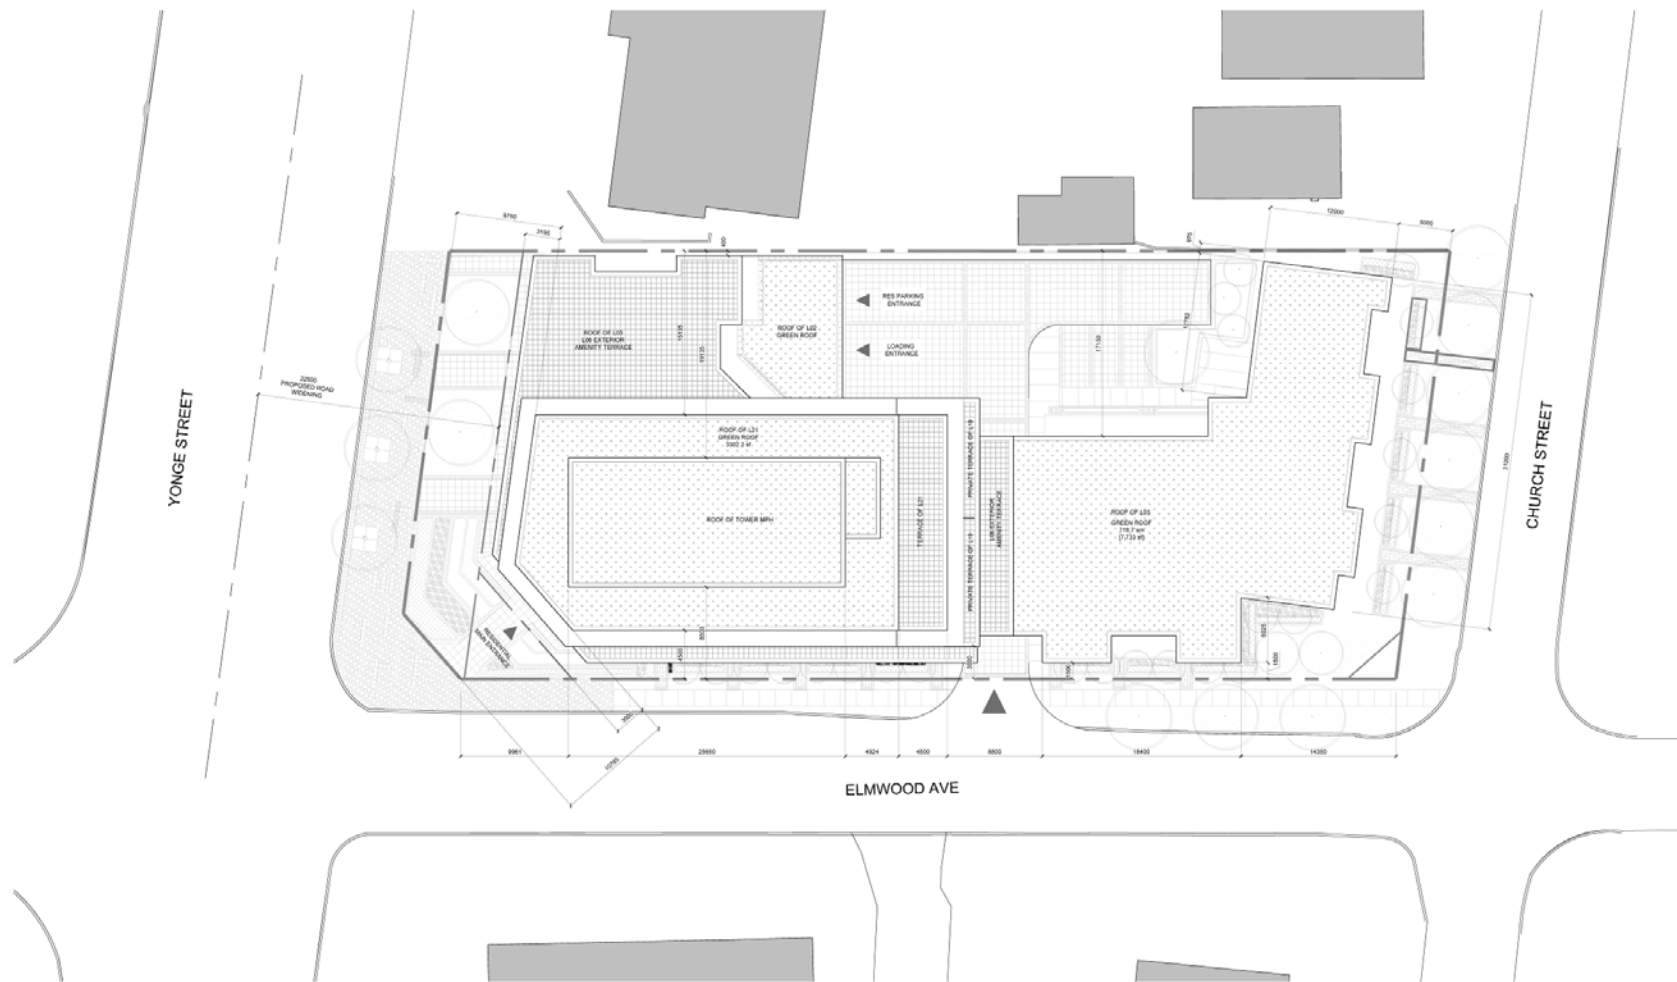

Block 23

File Nos.D01-18004  
D02-18029

JH/HL SRPI.21.009

**CITY OF RICHMOND HILL  
PLANNING AND INFRASTRUCTURE  
DEPARTMENT**