


MAP 8 - PROPOSED STREETSCAPE ELEVATIONS (EAST)

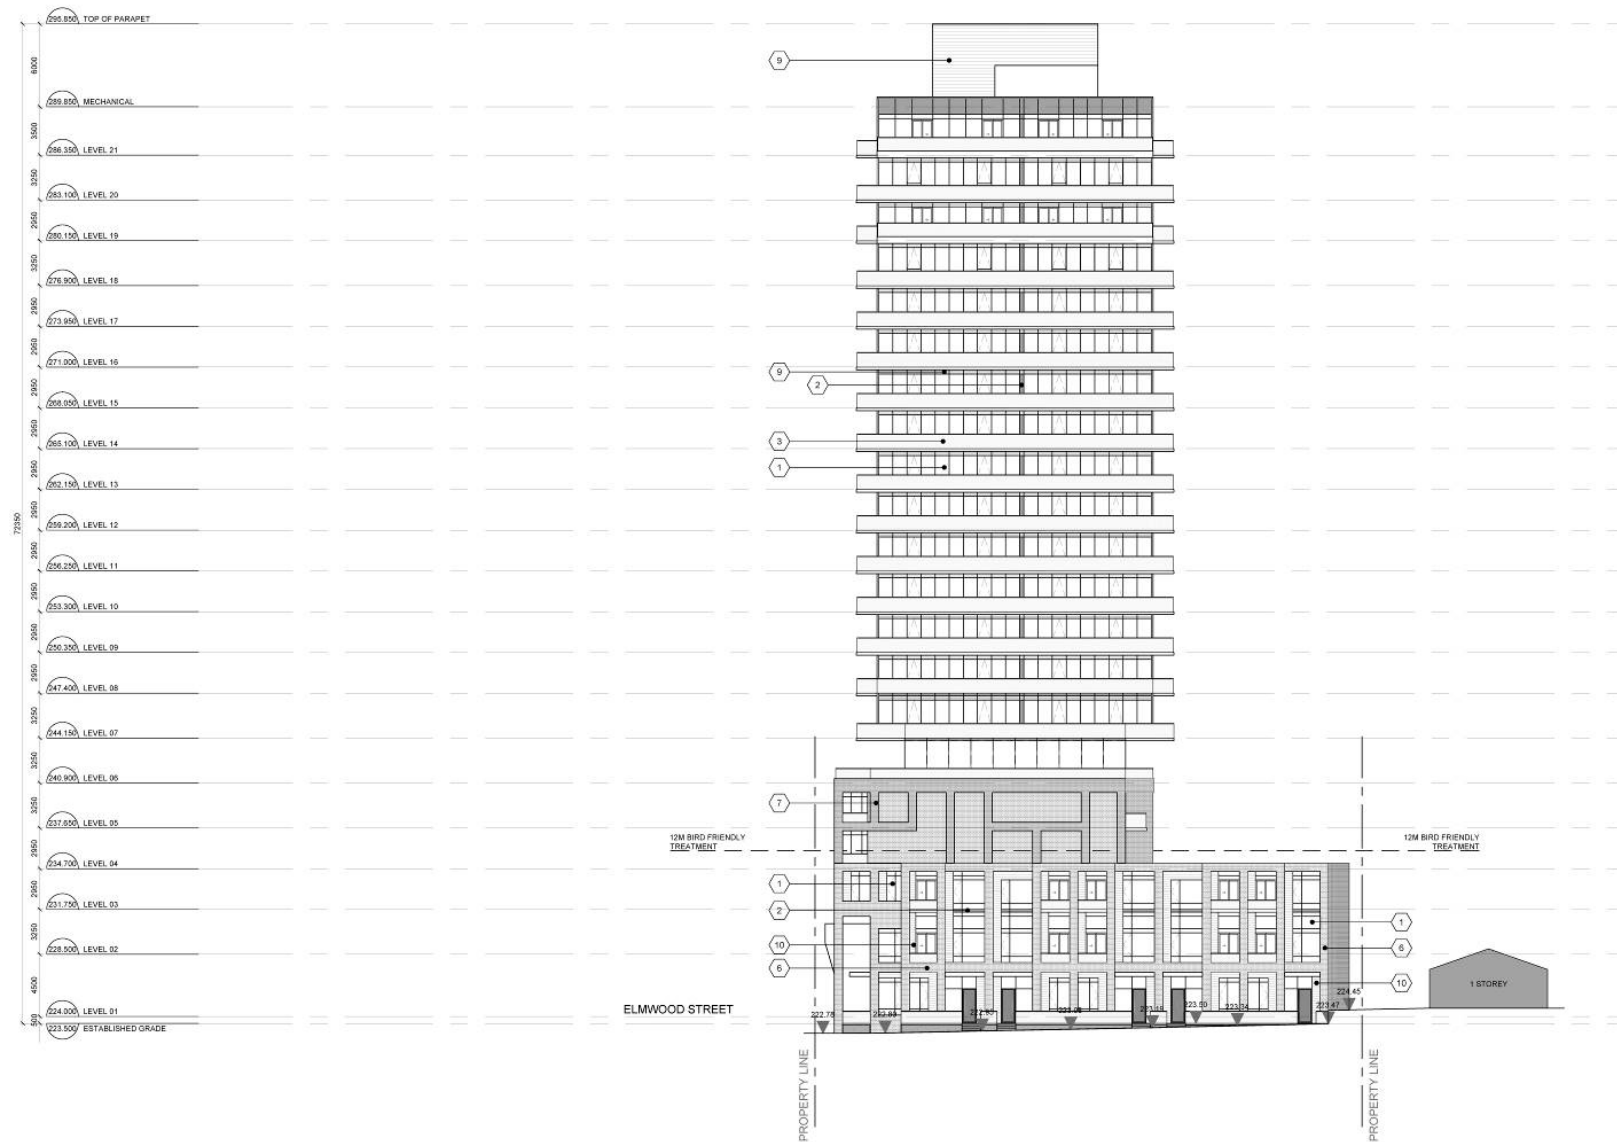

Block 23 File Nos. D01-18004, D02-18029

**CITY OF RICHMOND HILL
PLANNING AND INFRASTRUCTURE
DEPARTMENT**

JH/HL SRPI.21.009