


MAP 11 - PROPOSED STREETSCAPE ELEVATIONS (NORTH)

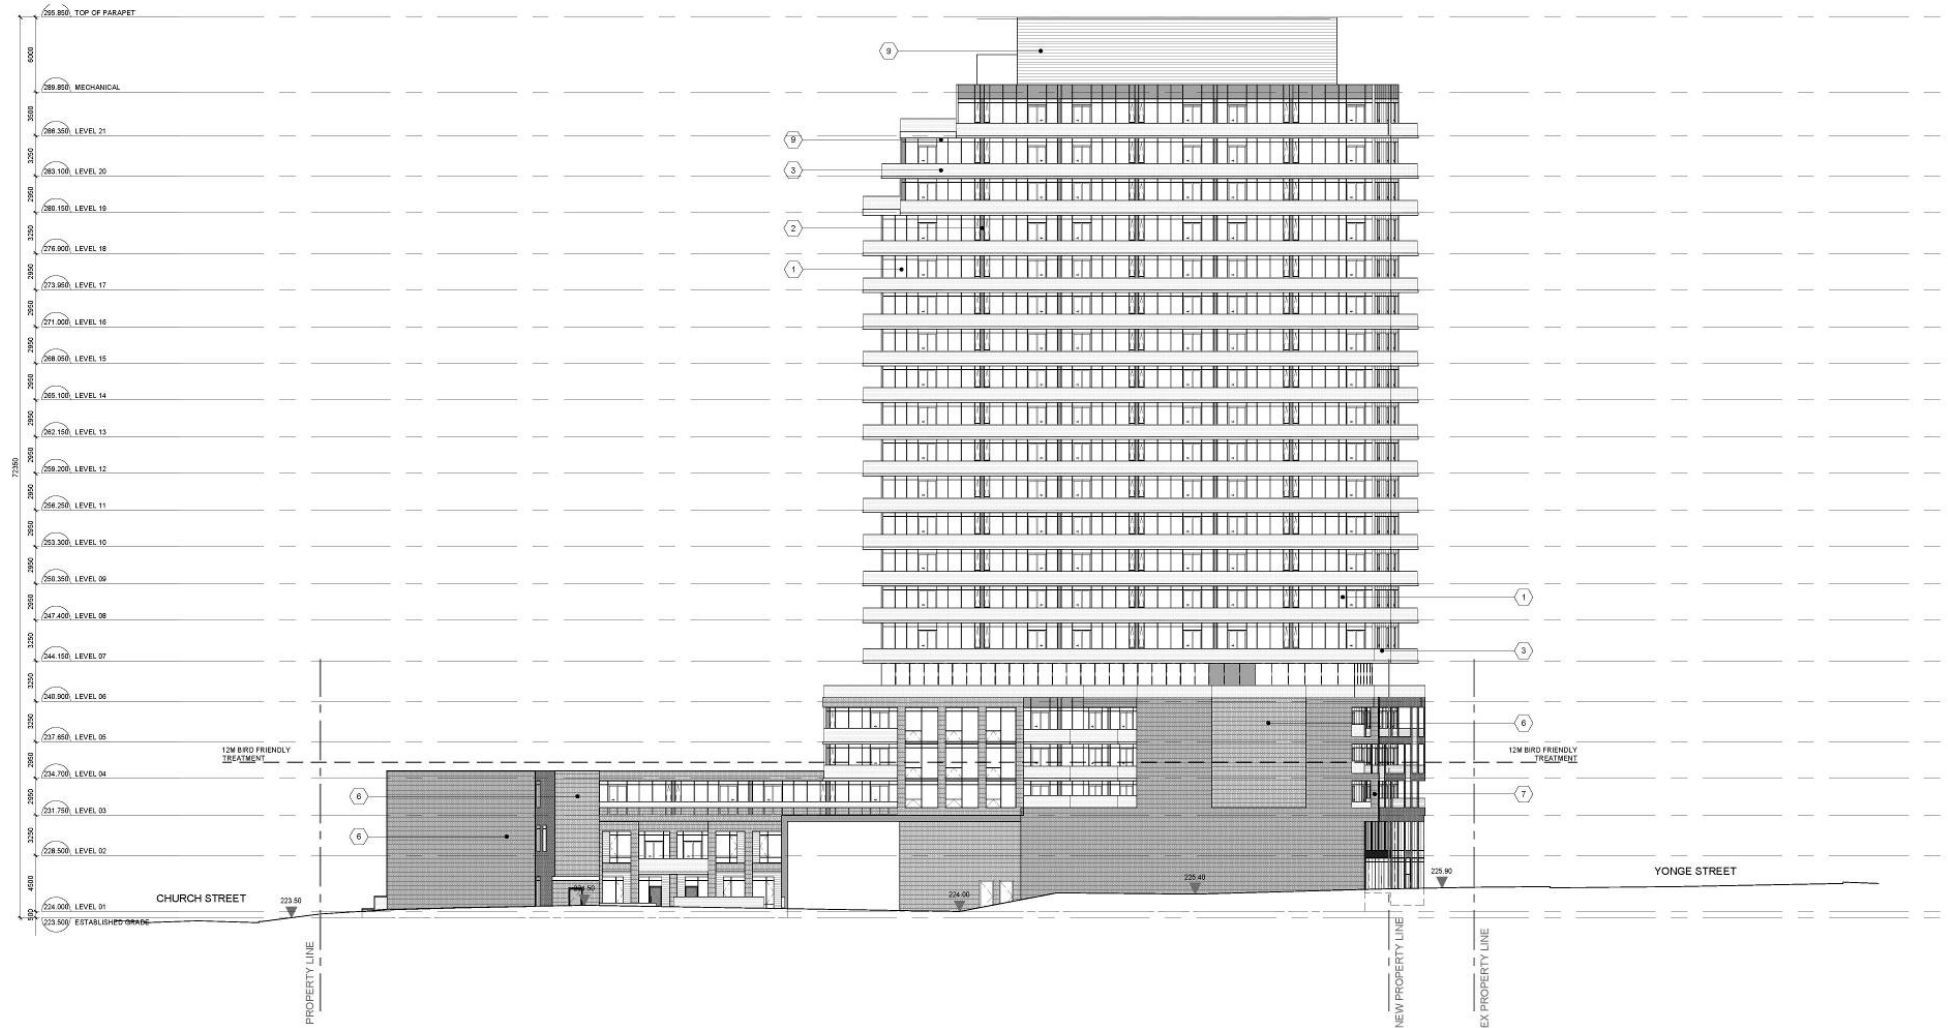

Block 23 File Nos. D01-18004, D02-18029

**CITY OF RICHMOND HILL
PLANNING AND INFRASTRUCTURE
DEPARTMENT**