


MAP 5 - PROPOSED SITE PLAN

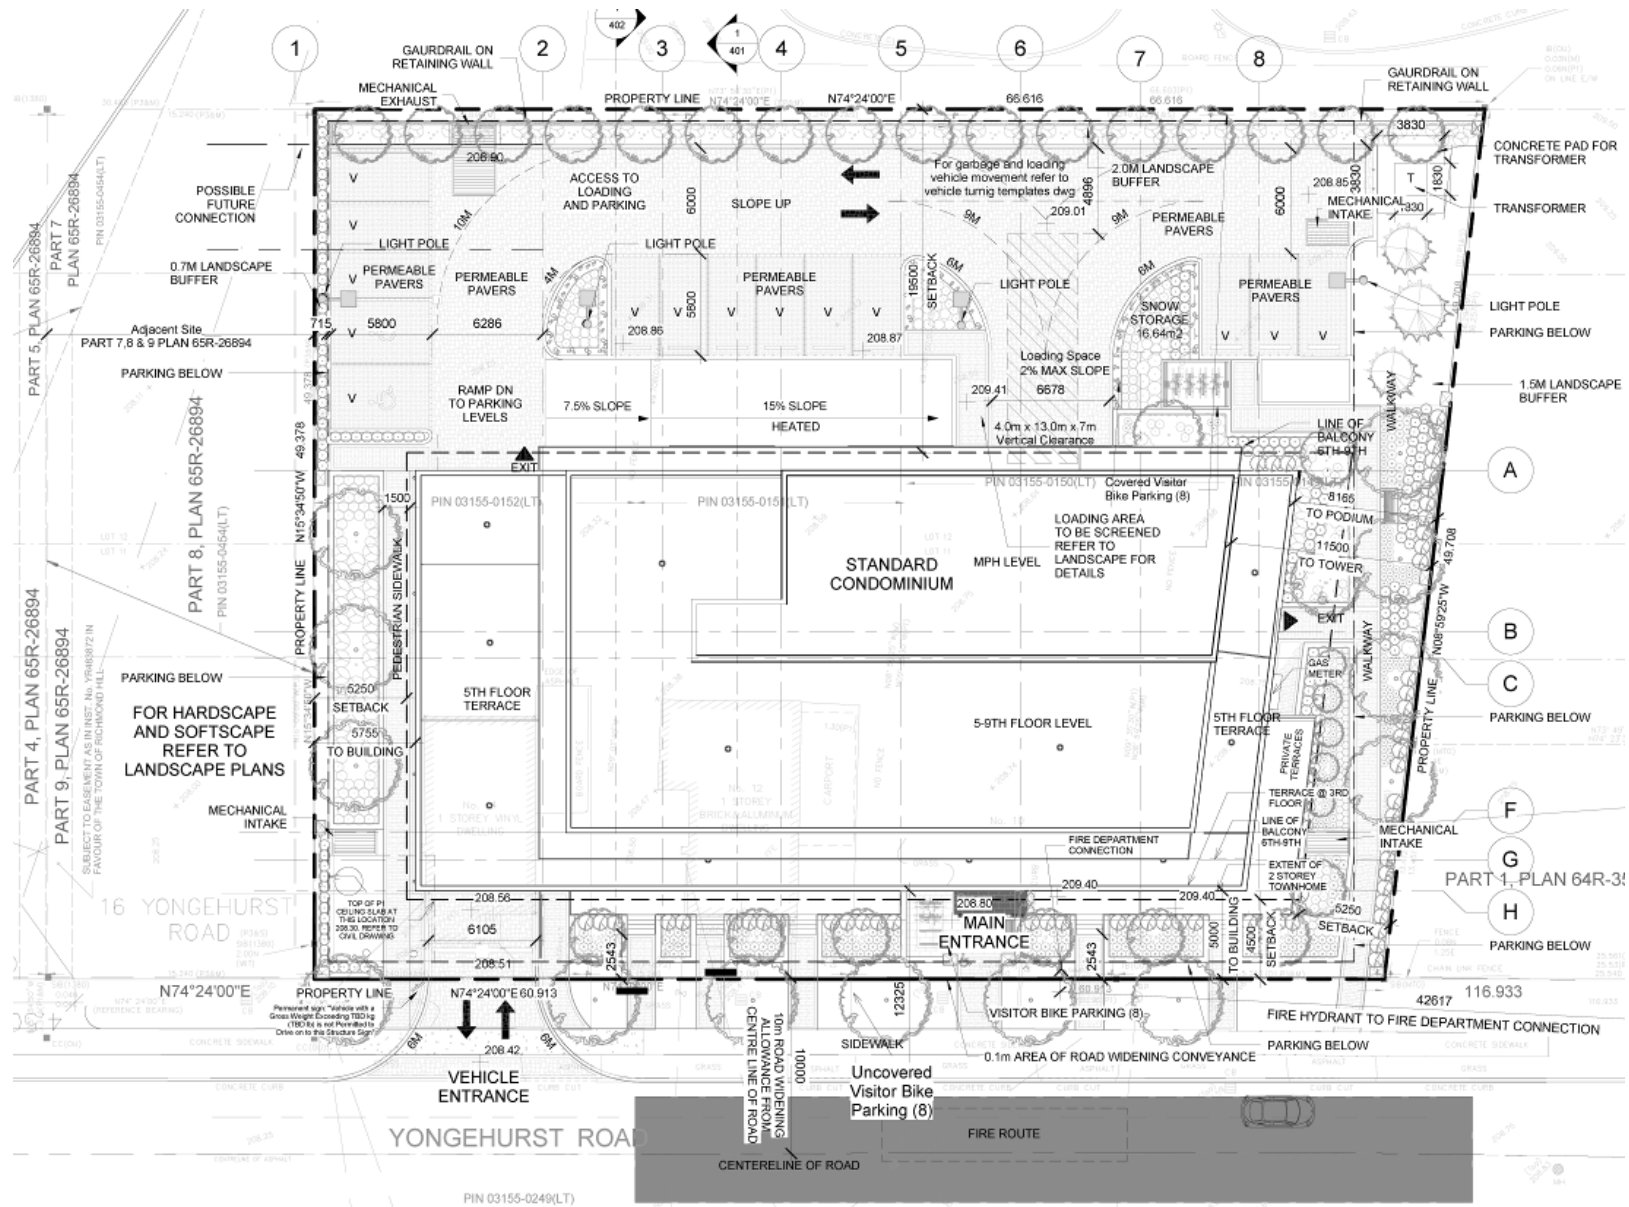

Block 24 File No. D02-17043

**CITY OF RICHMOND HILL
PLANNING AND INFRASTRUCTURE
DEPARTMENT**

DC/HL SRPI.21.020