
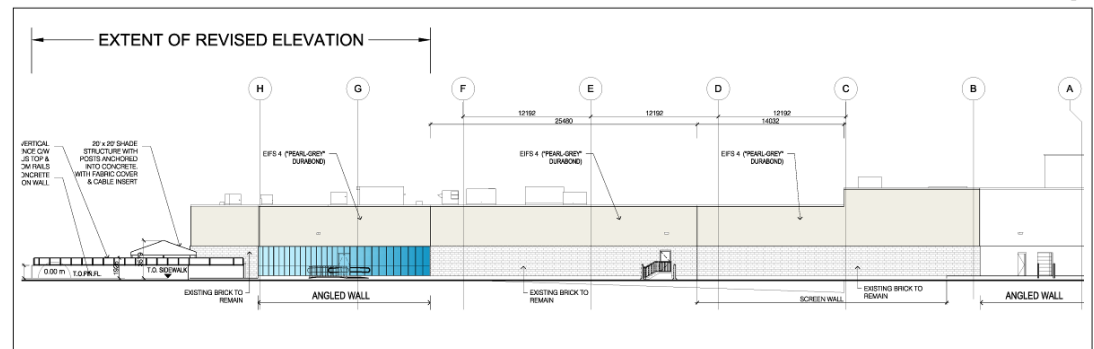
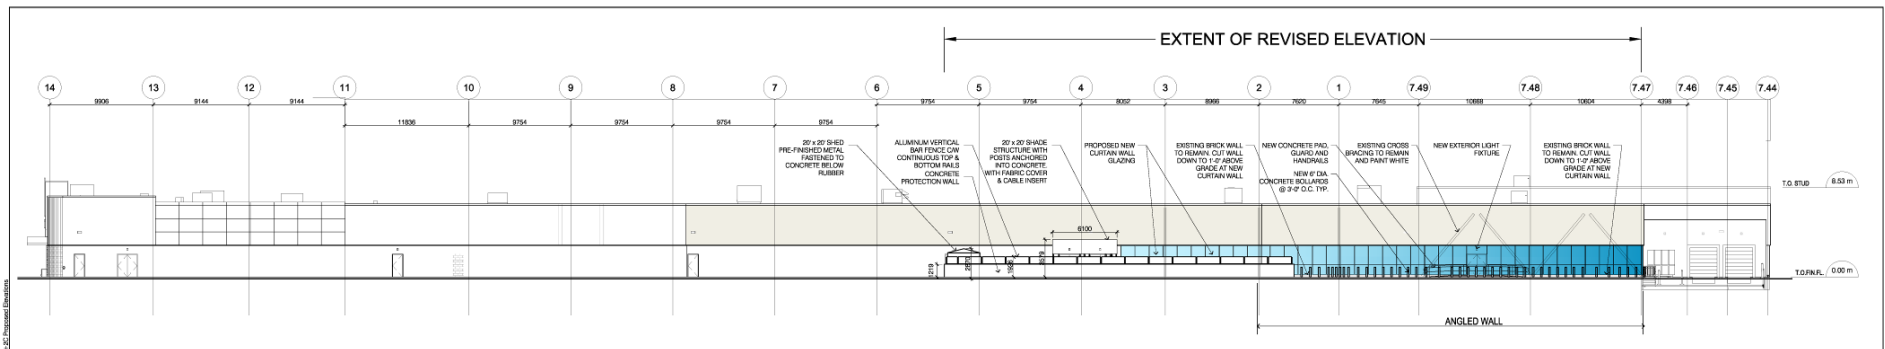


MAP 7 - PROPOSED ELEVATIONS

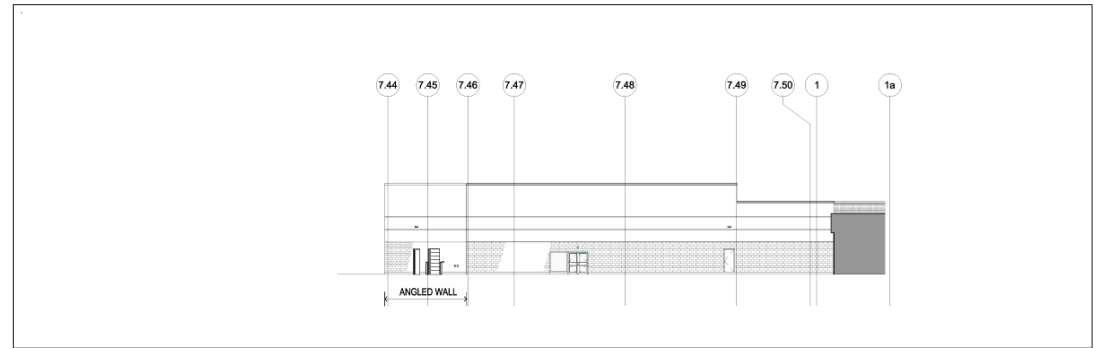

Block 24 File No. D02-20026

**CITY OF RICHMOND HILL
PLANNING AND INFRASTRUCTURE
DEPARTMENT**

SM/HL SRPI.21.026