


MAP 6 - PROPOSED DAY NURSERY PLAN

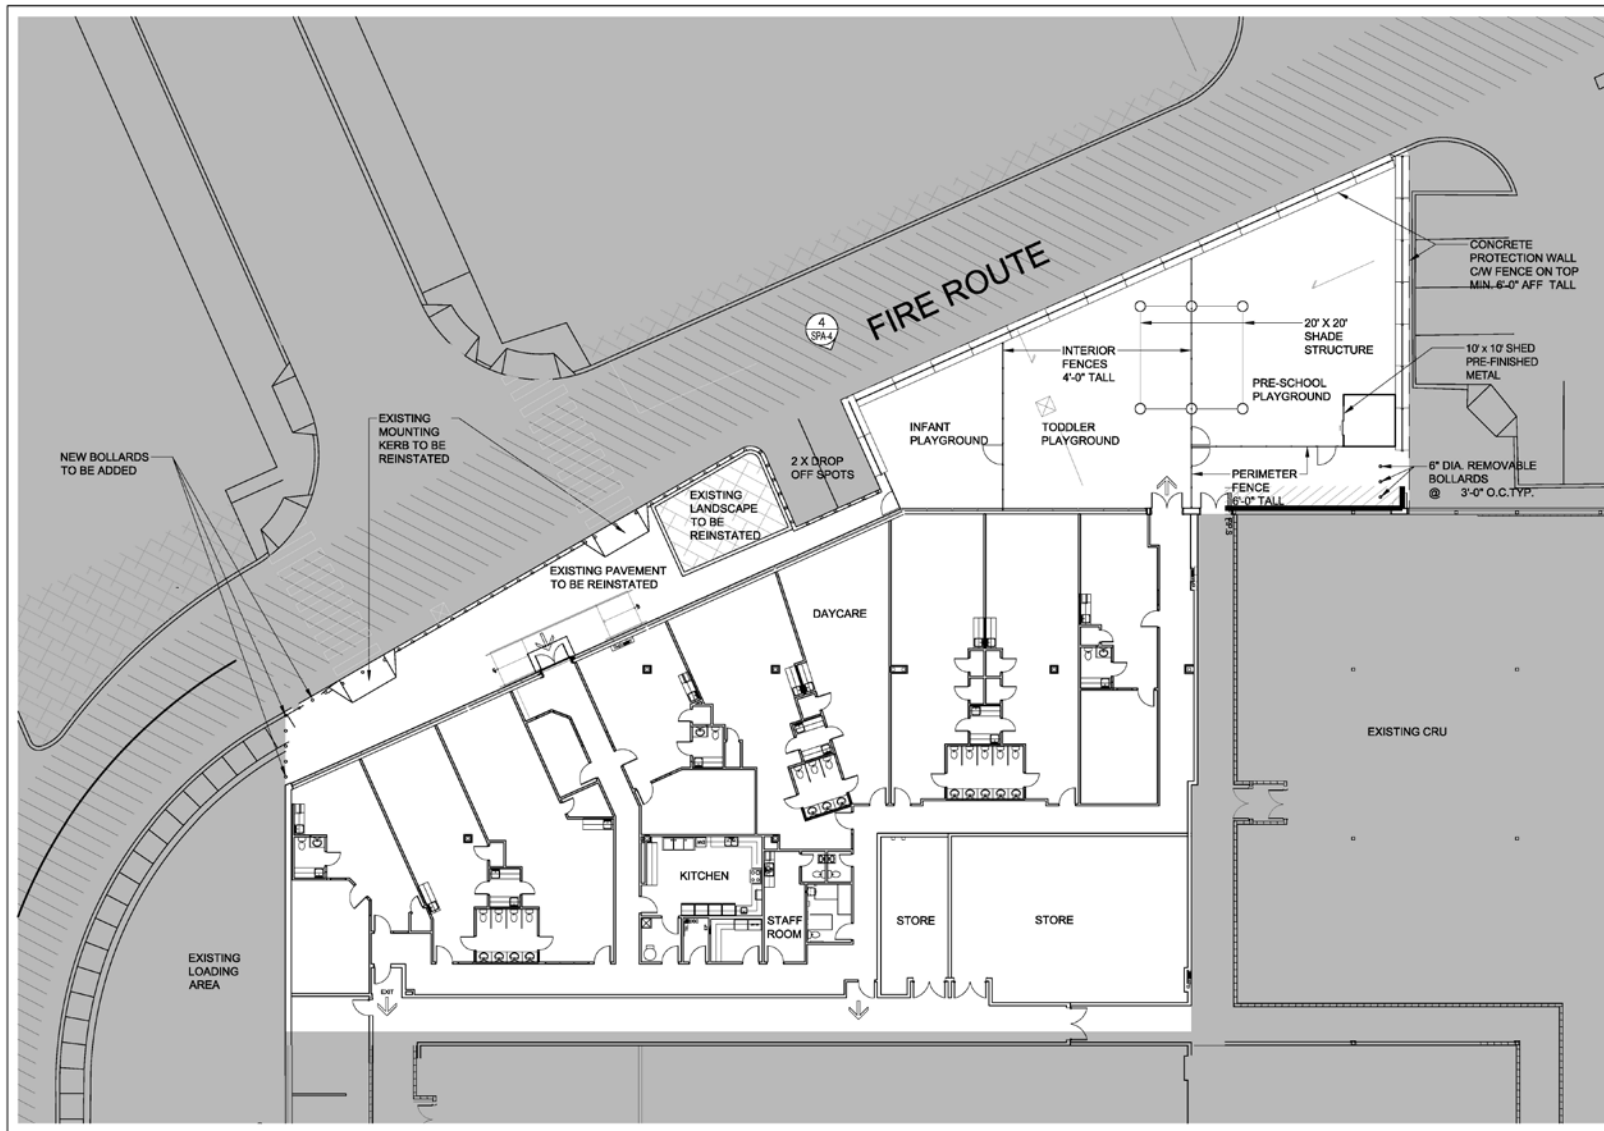

PROPOSED MERCHANDISING PLAN 1
SCALE: 1:200 M SPA-4

Block 24 File No. D02-20026

**CITY OF RICHMOND HILL
PLANNING AND INFRASTRUCTURE
DEPARTMENT**

SM/HL SRPI.21.026