


MAP 4 - ORIGINAL SUBMISSION SITE PLAN

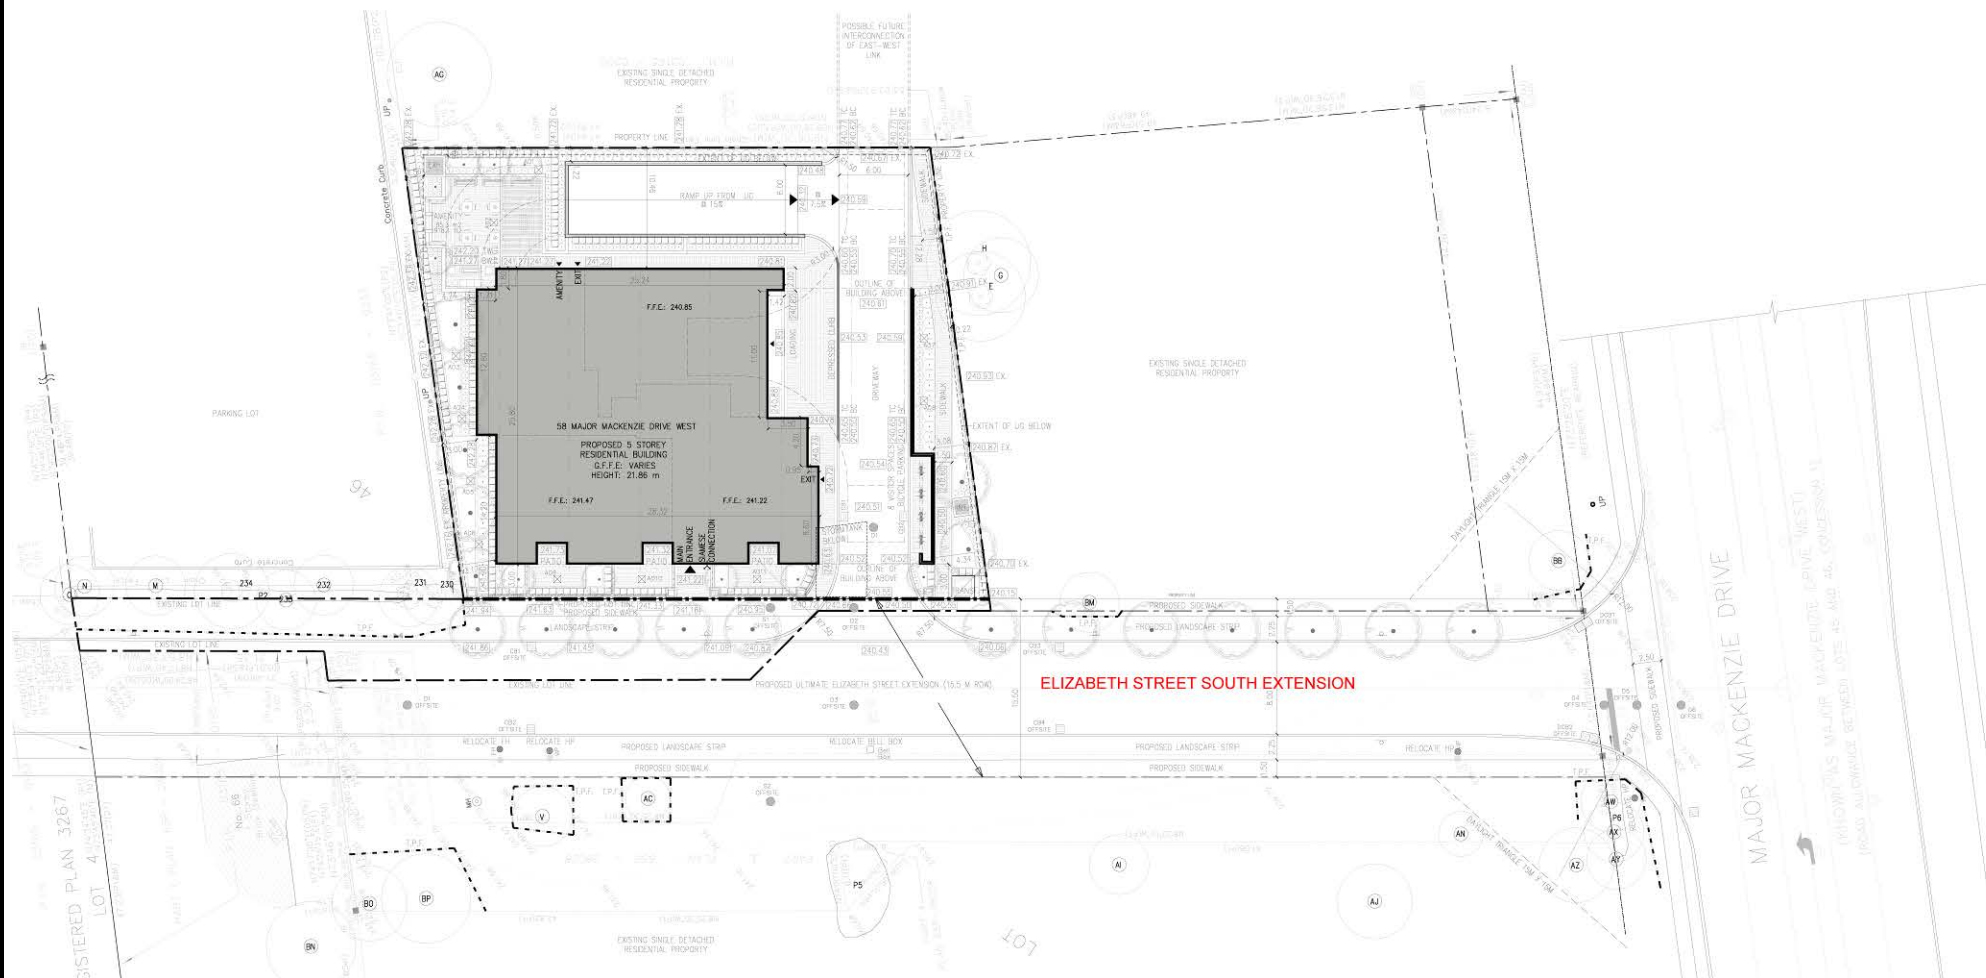

Block 17

File No.D02-20001

**CITY OF RICHMOND HILL
PLANNING AND INFRASTRUCTURE
DEPARTMENT**

SF/HL SRPI.21.027