


MAP 5 - PROPOSED SITE PLAN

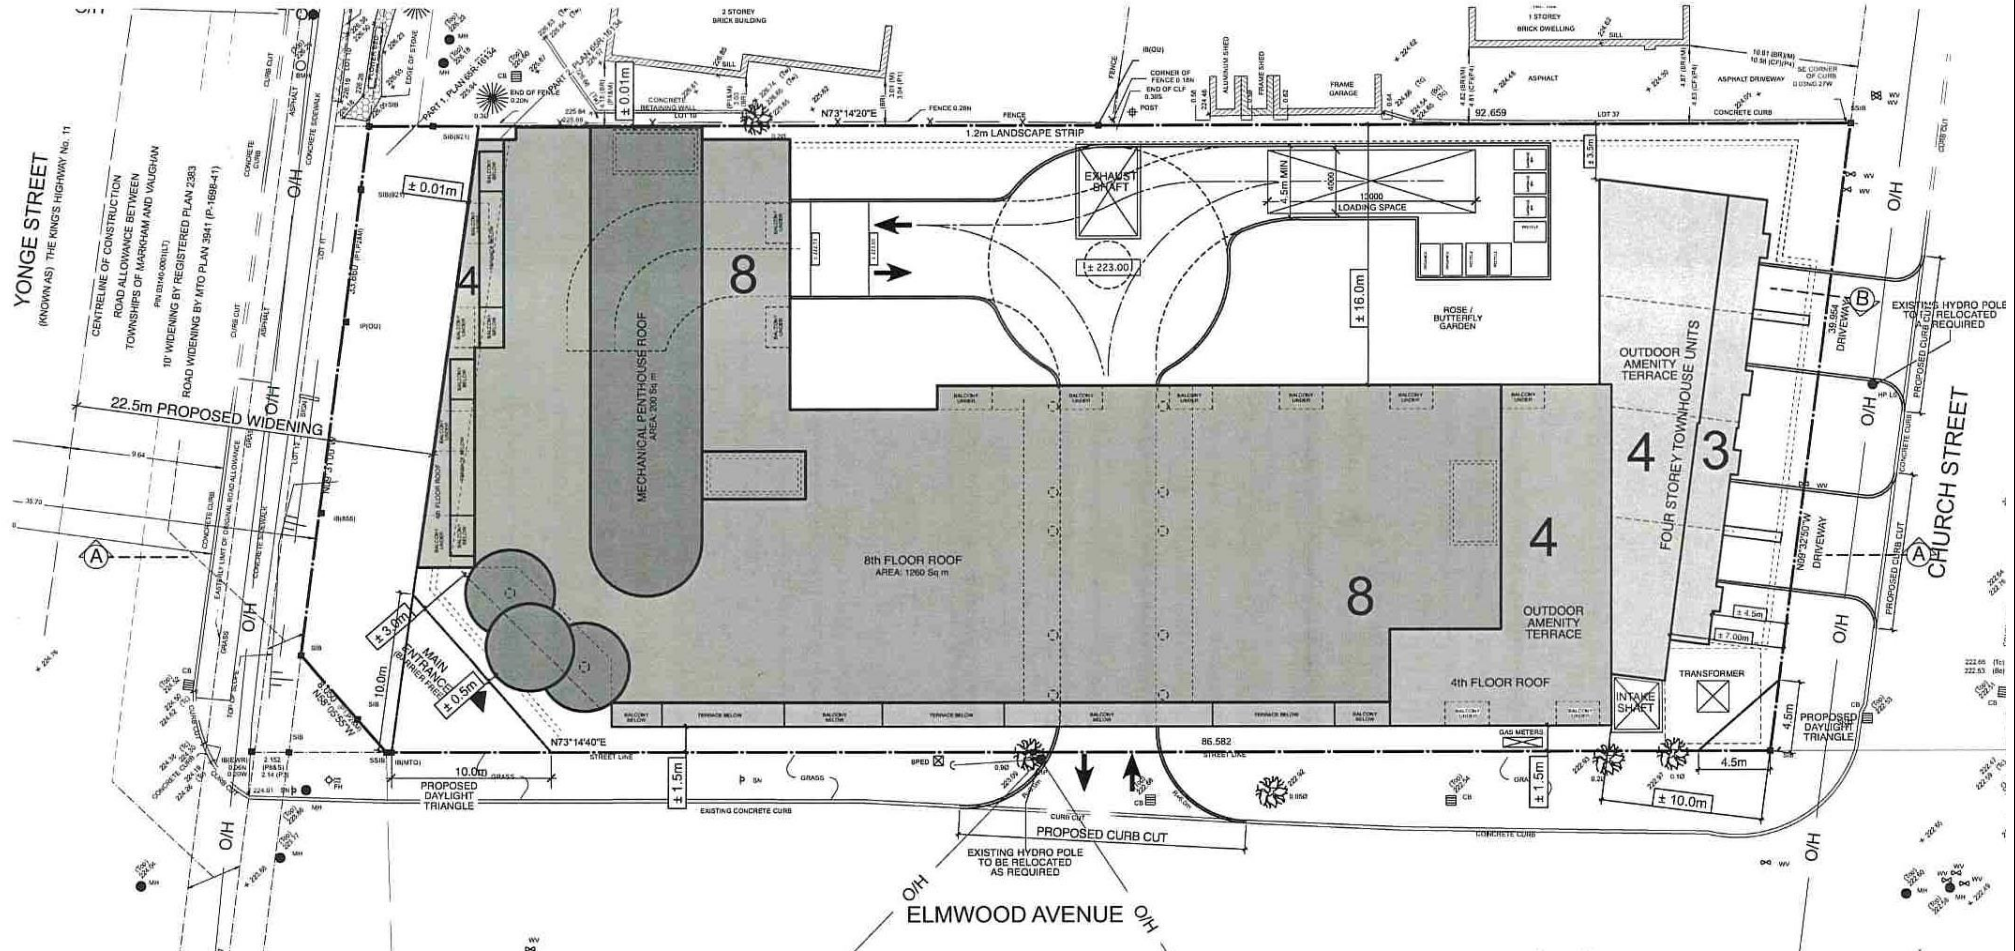

Block 23

FILE Nos.D01-18004
D02-18029 & D06-18056

City of Richmond Hill
Planning and Regulatory
Services Department

JH/SS SRPRS.19.062