


MAP 5 - PROPOSED SITE PLAN

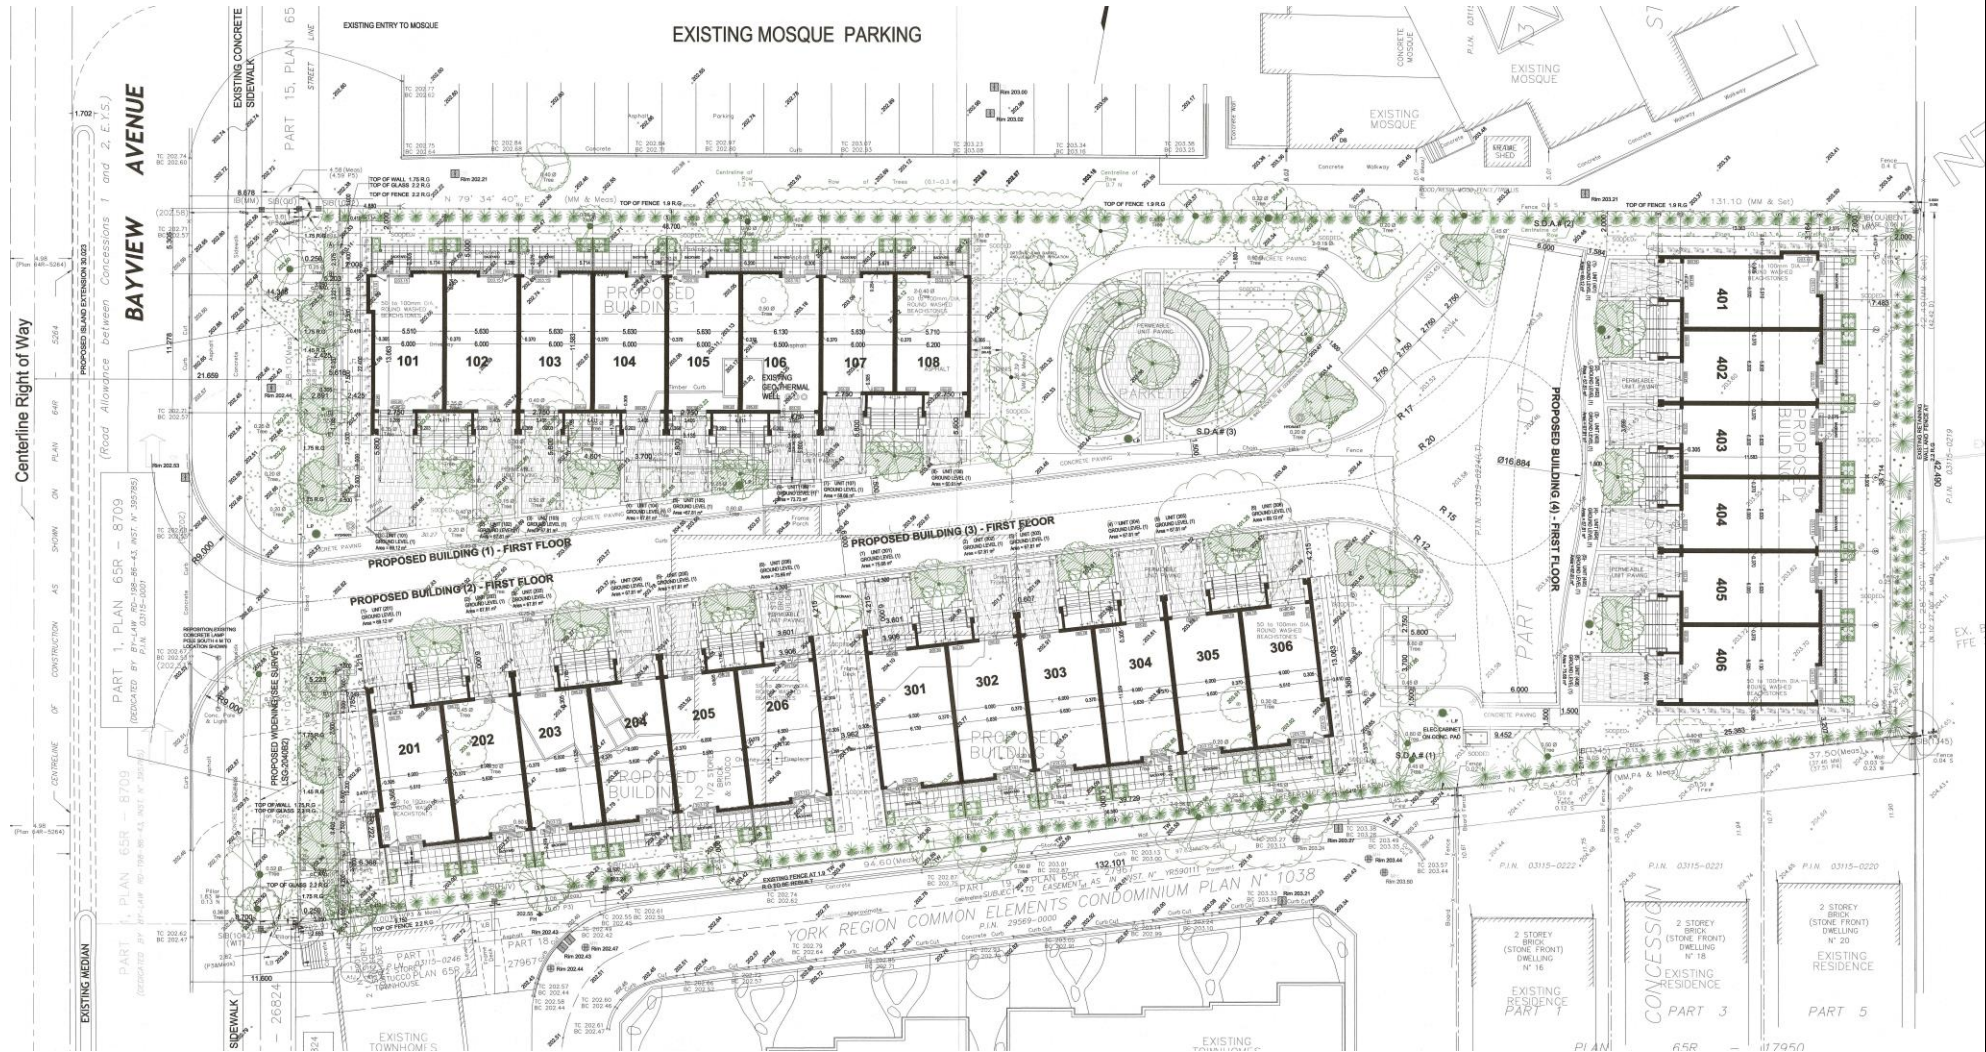

Block 27 File Nos. D03-18015, D02-14037
D05-14010 & D06-14104

**City of Richmond Hill
Planning and Regulatory
Services Department**

SF/SS SRPRS 19.067