


MAP 10 - PROPOSED ADJACENT PROPERTY CONCEPT PLAN

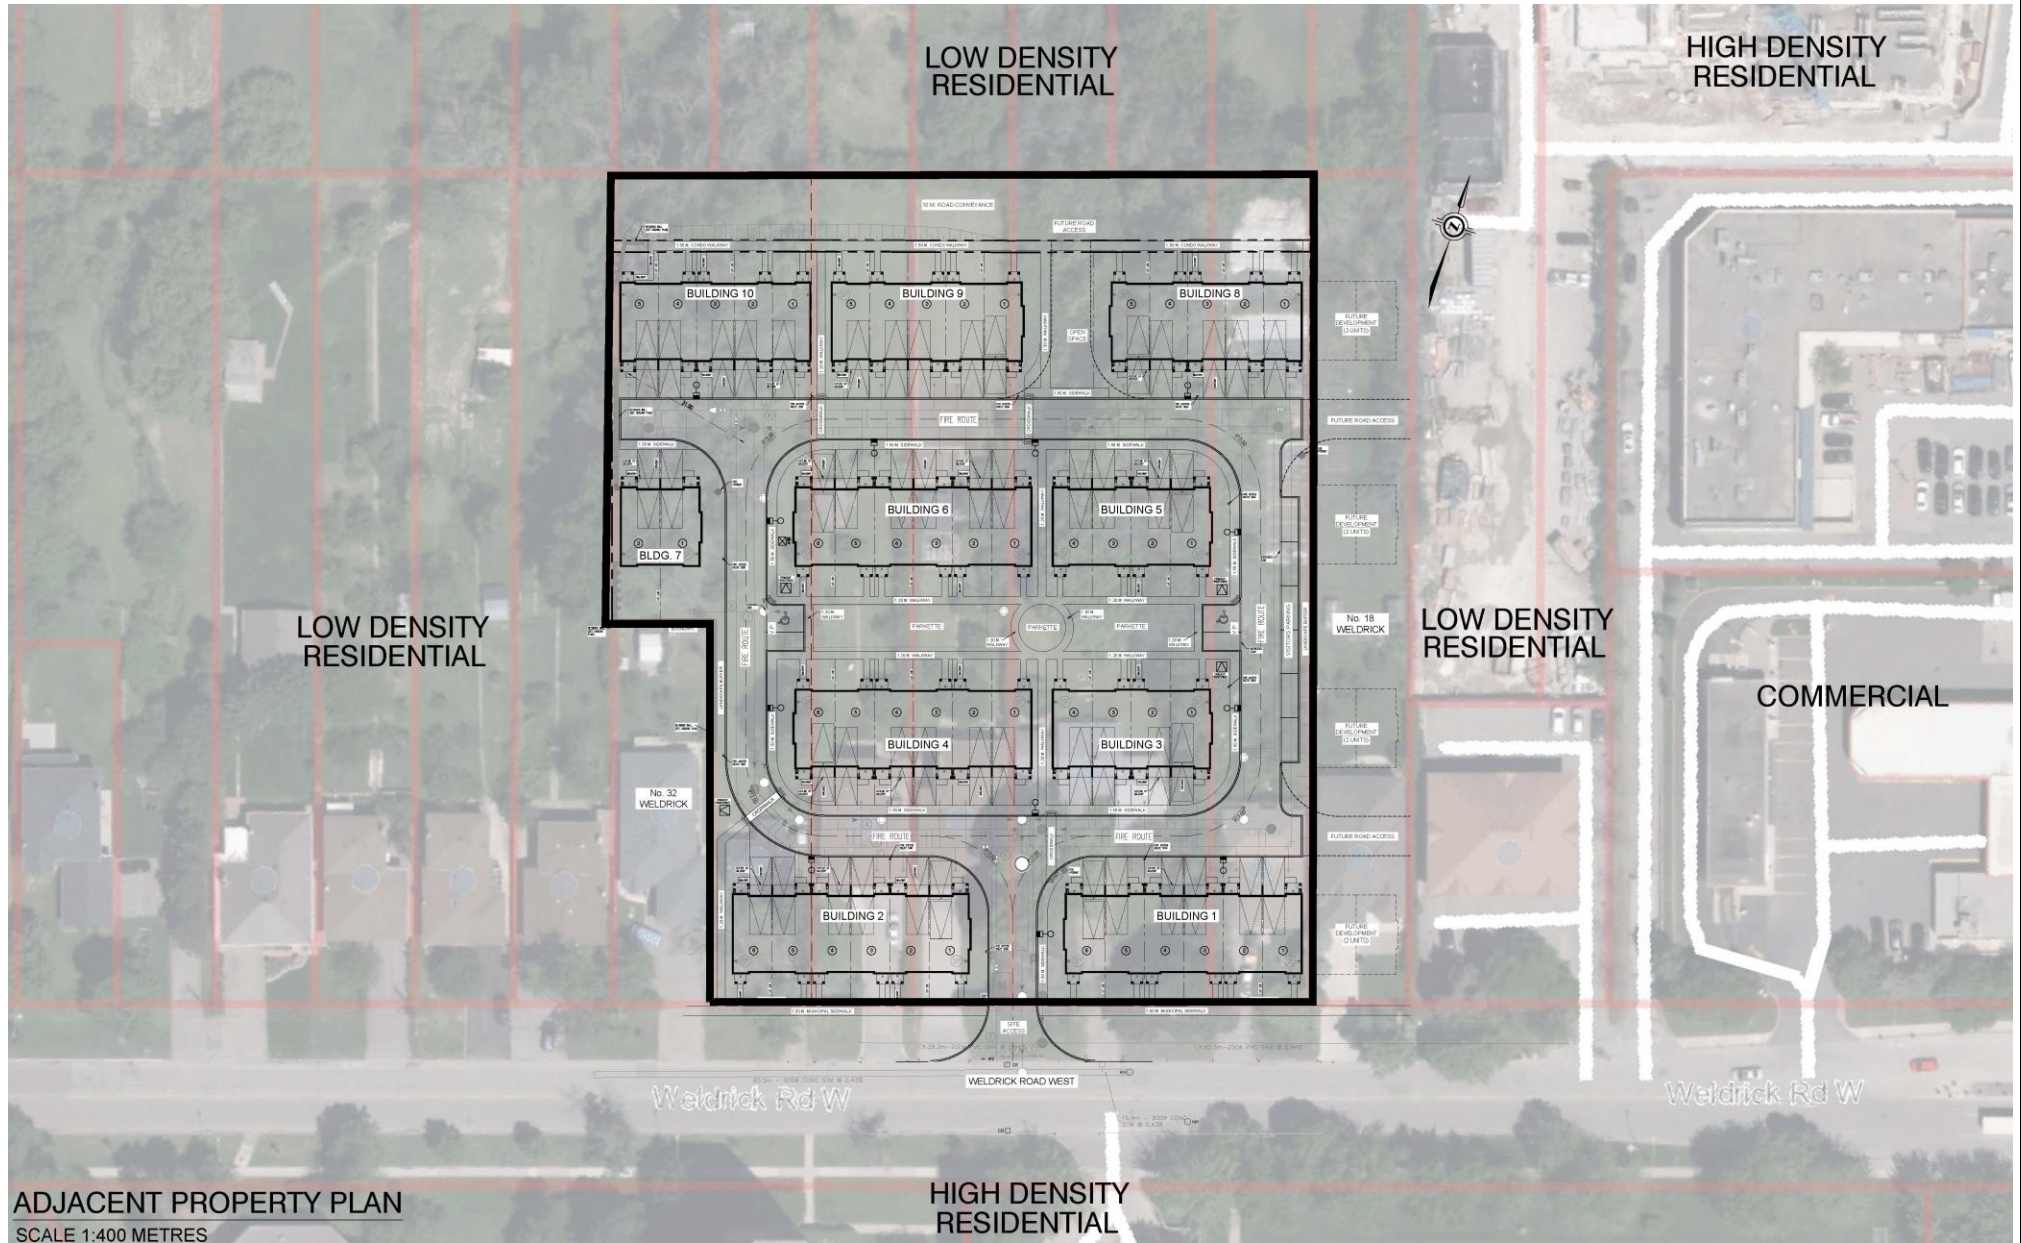

ADJACENT PROPERTY PLAN
SCALE 1:400 METRES

BLOCK 24

FILE No. D02-18028

**CITY OF RICHMOND HILL
PLANNING AND REGULATORY
SERVICES DEPARTMENT**

AD/SS SRPRS.19.056