


MAP 6 - PROPOSED DEVELOPMENT PLAN

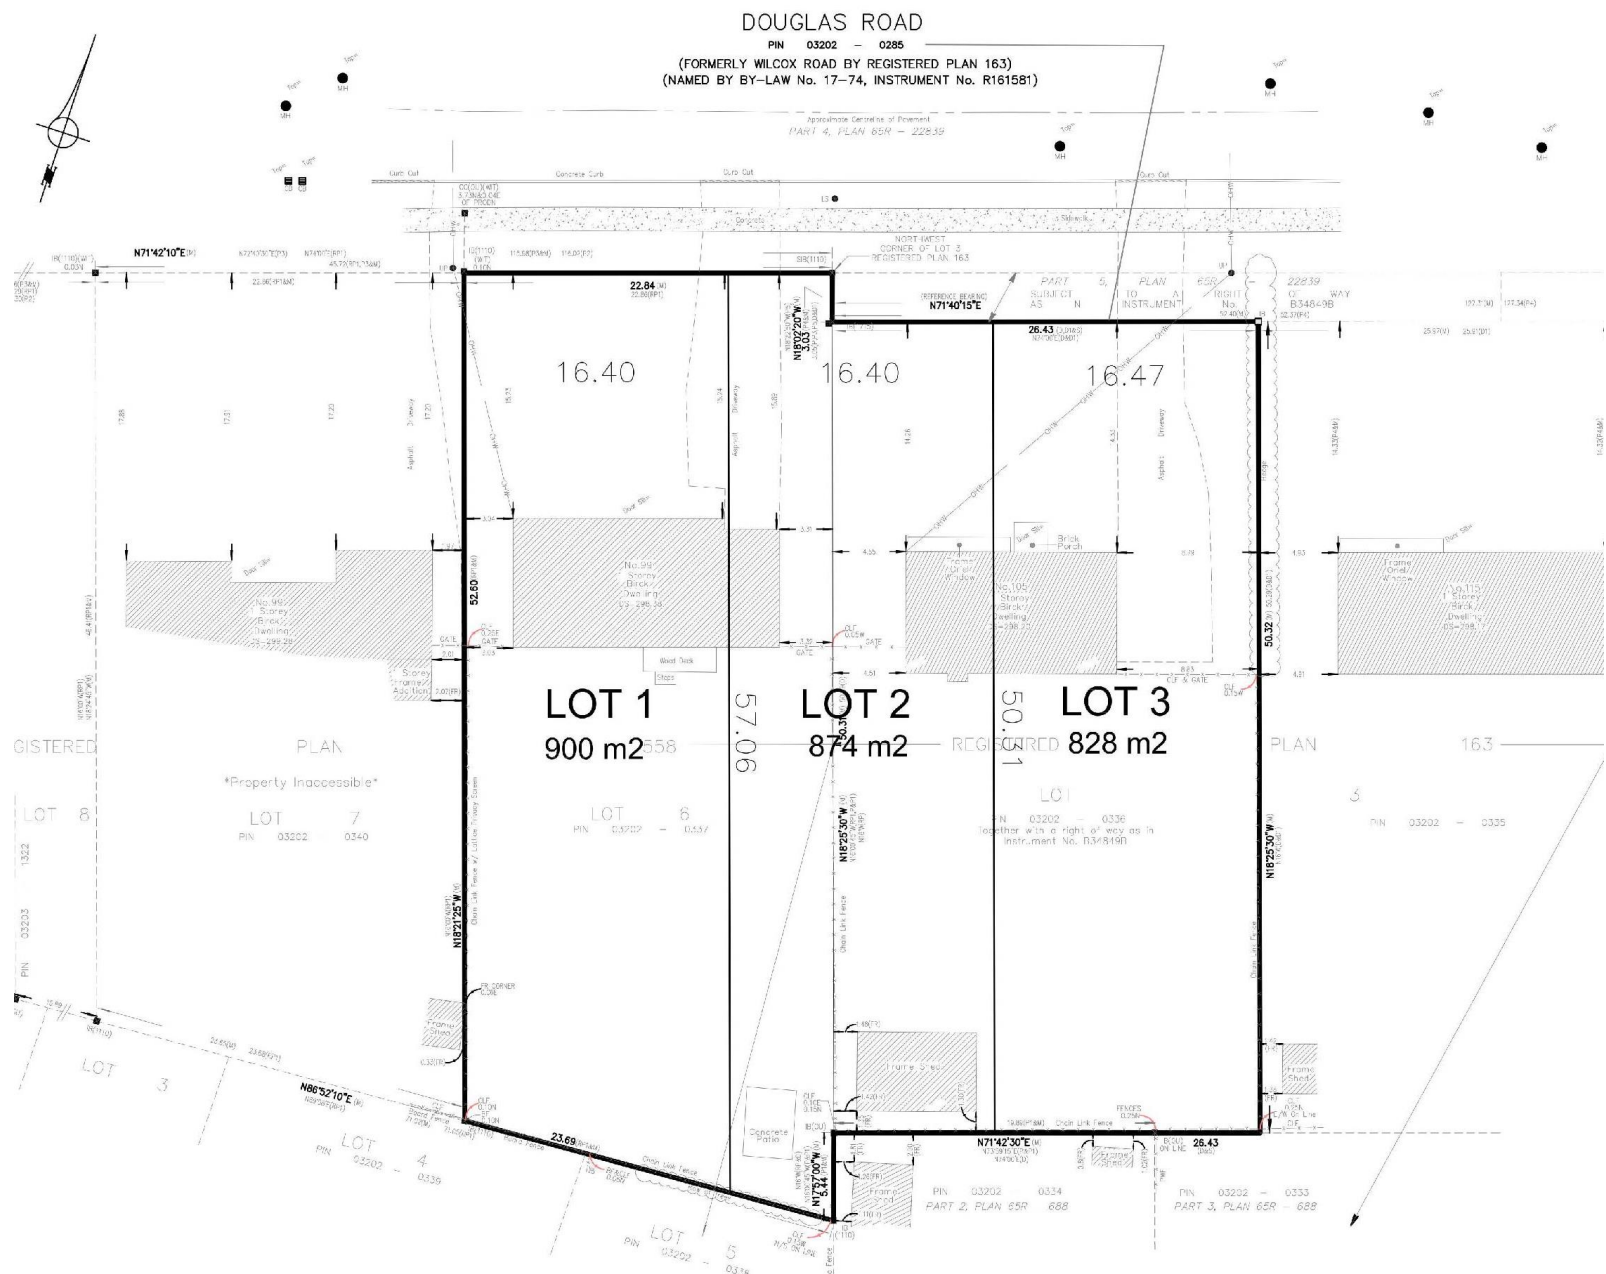

Block 07 File No. D02-18030

**City of Richmond Hill
Planning and Regulatory
Services Department**