


Map 8 - Enlarged Site Plan - South

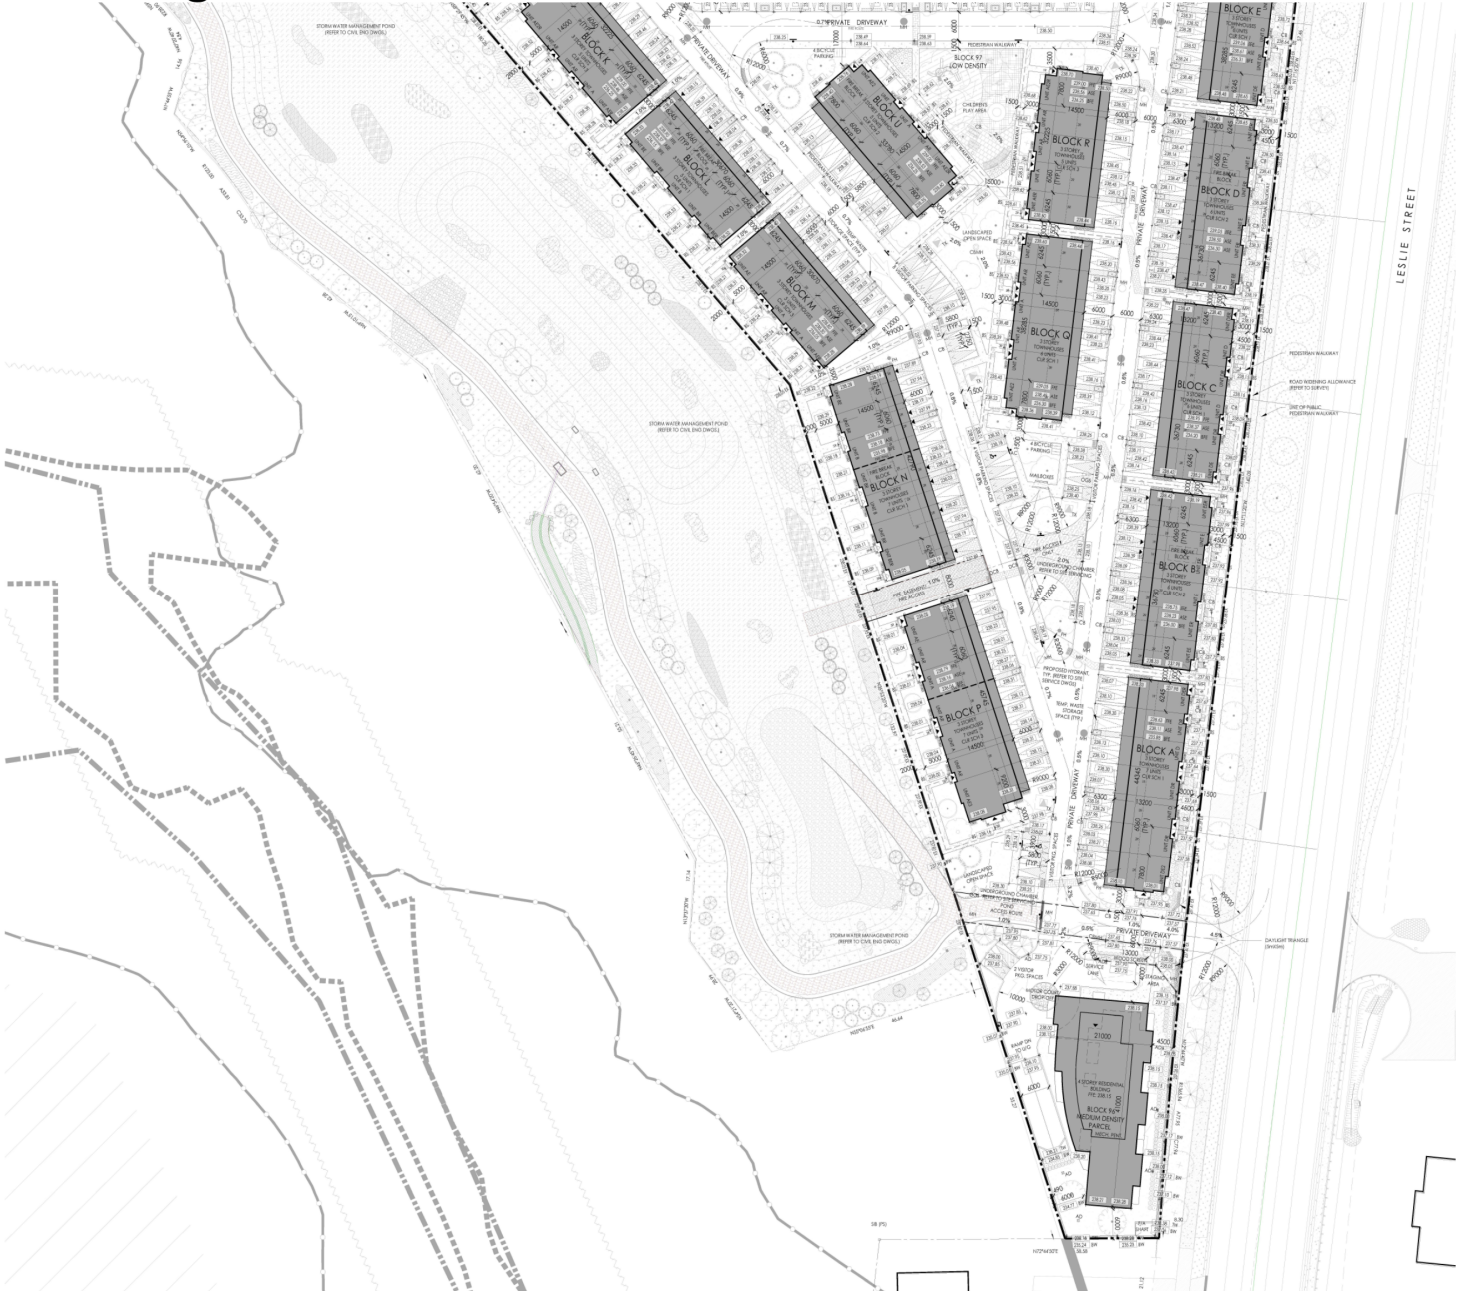

BLOCK 14 D02-17016

CITY OF RICHMOND HILL
PLANNING AND INFRASTRUCTURE
DEPARTMENT