


Map 9 - Townhouse Elevation Plans

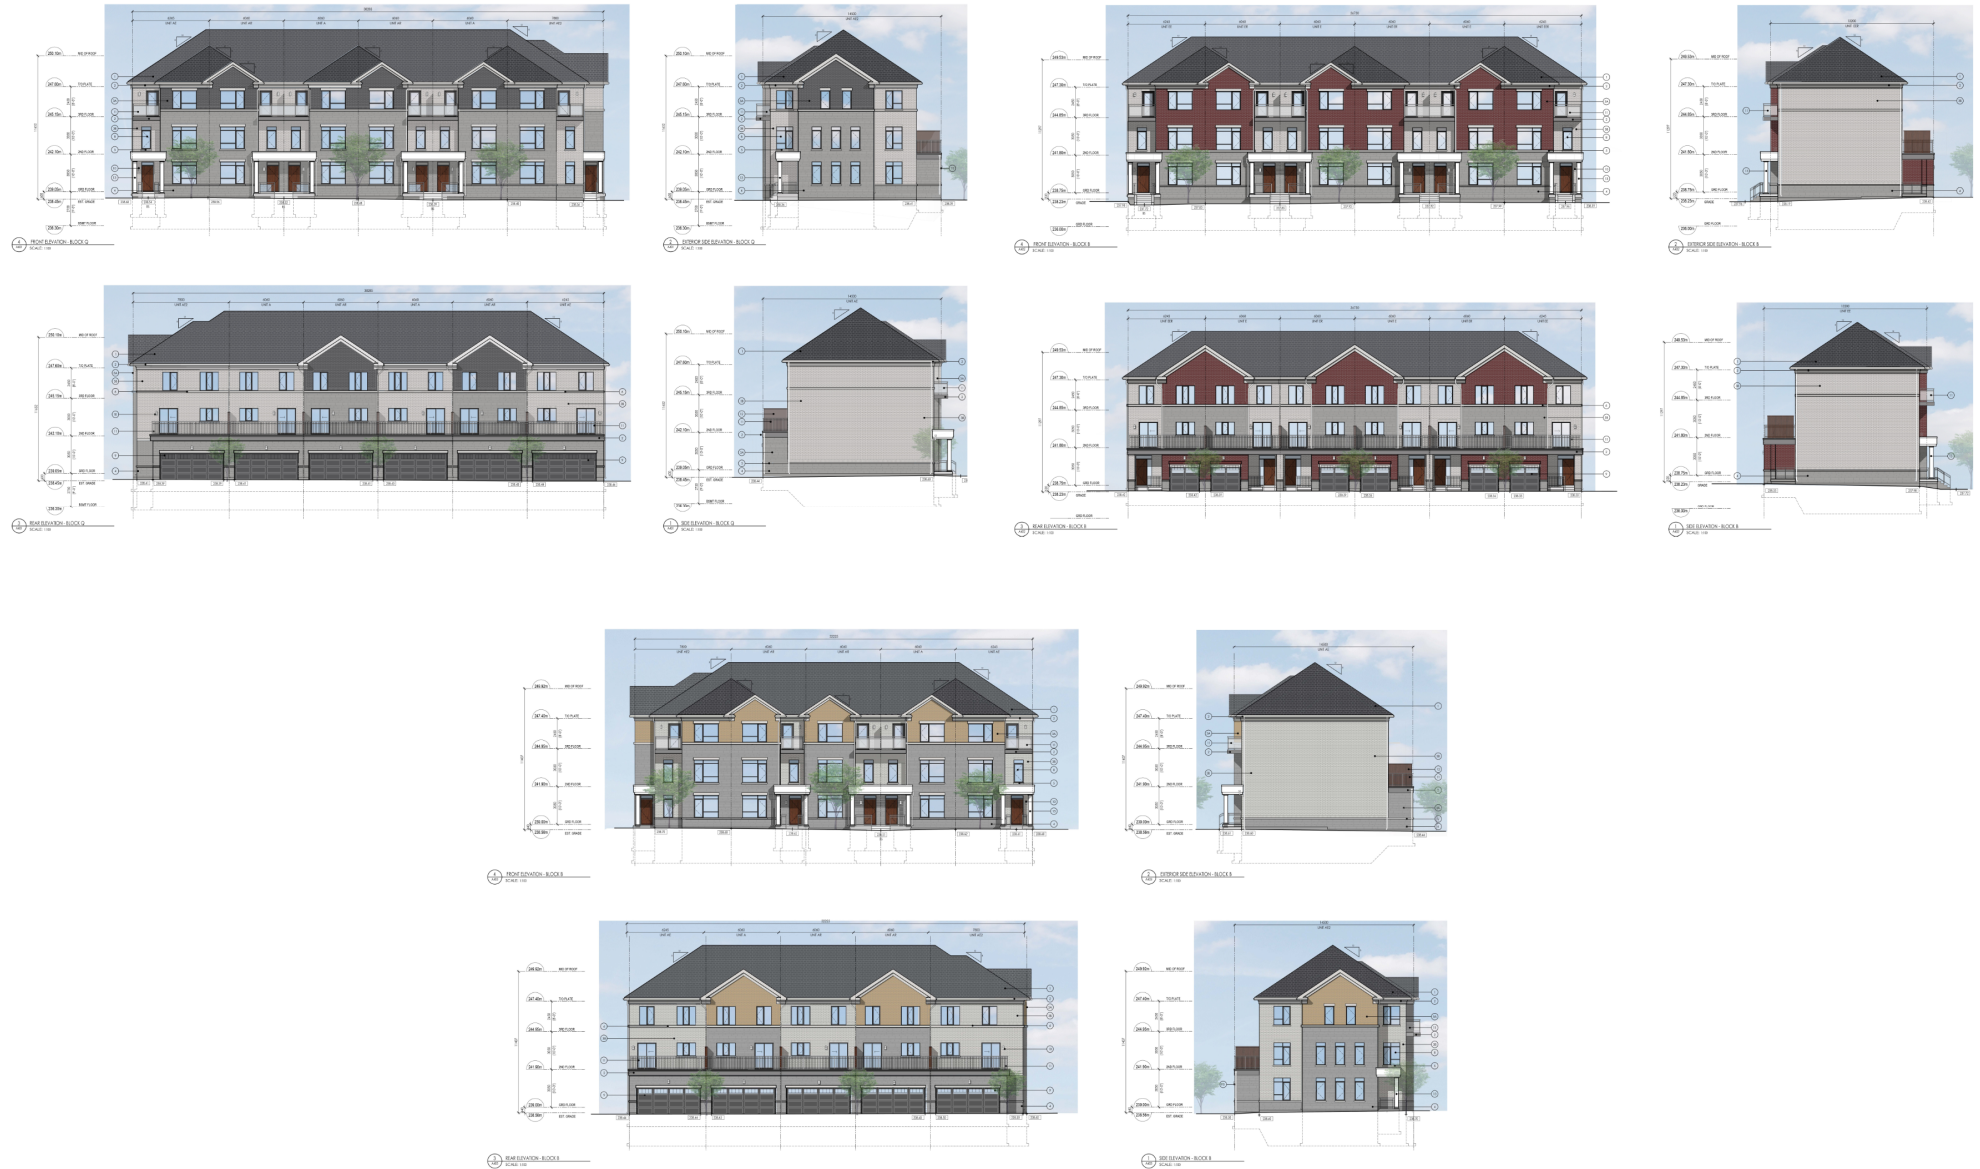

BLOCK 14

D02-17016

CITY OF RICHMOND HILL
PLANNING AND INFRASTRUCTURE
DEPARTMENT