


MAP 5 - PROPOSED SITE PLAN

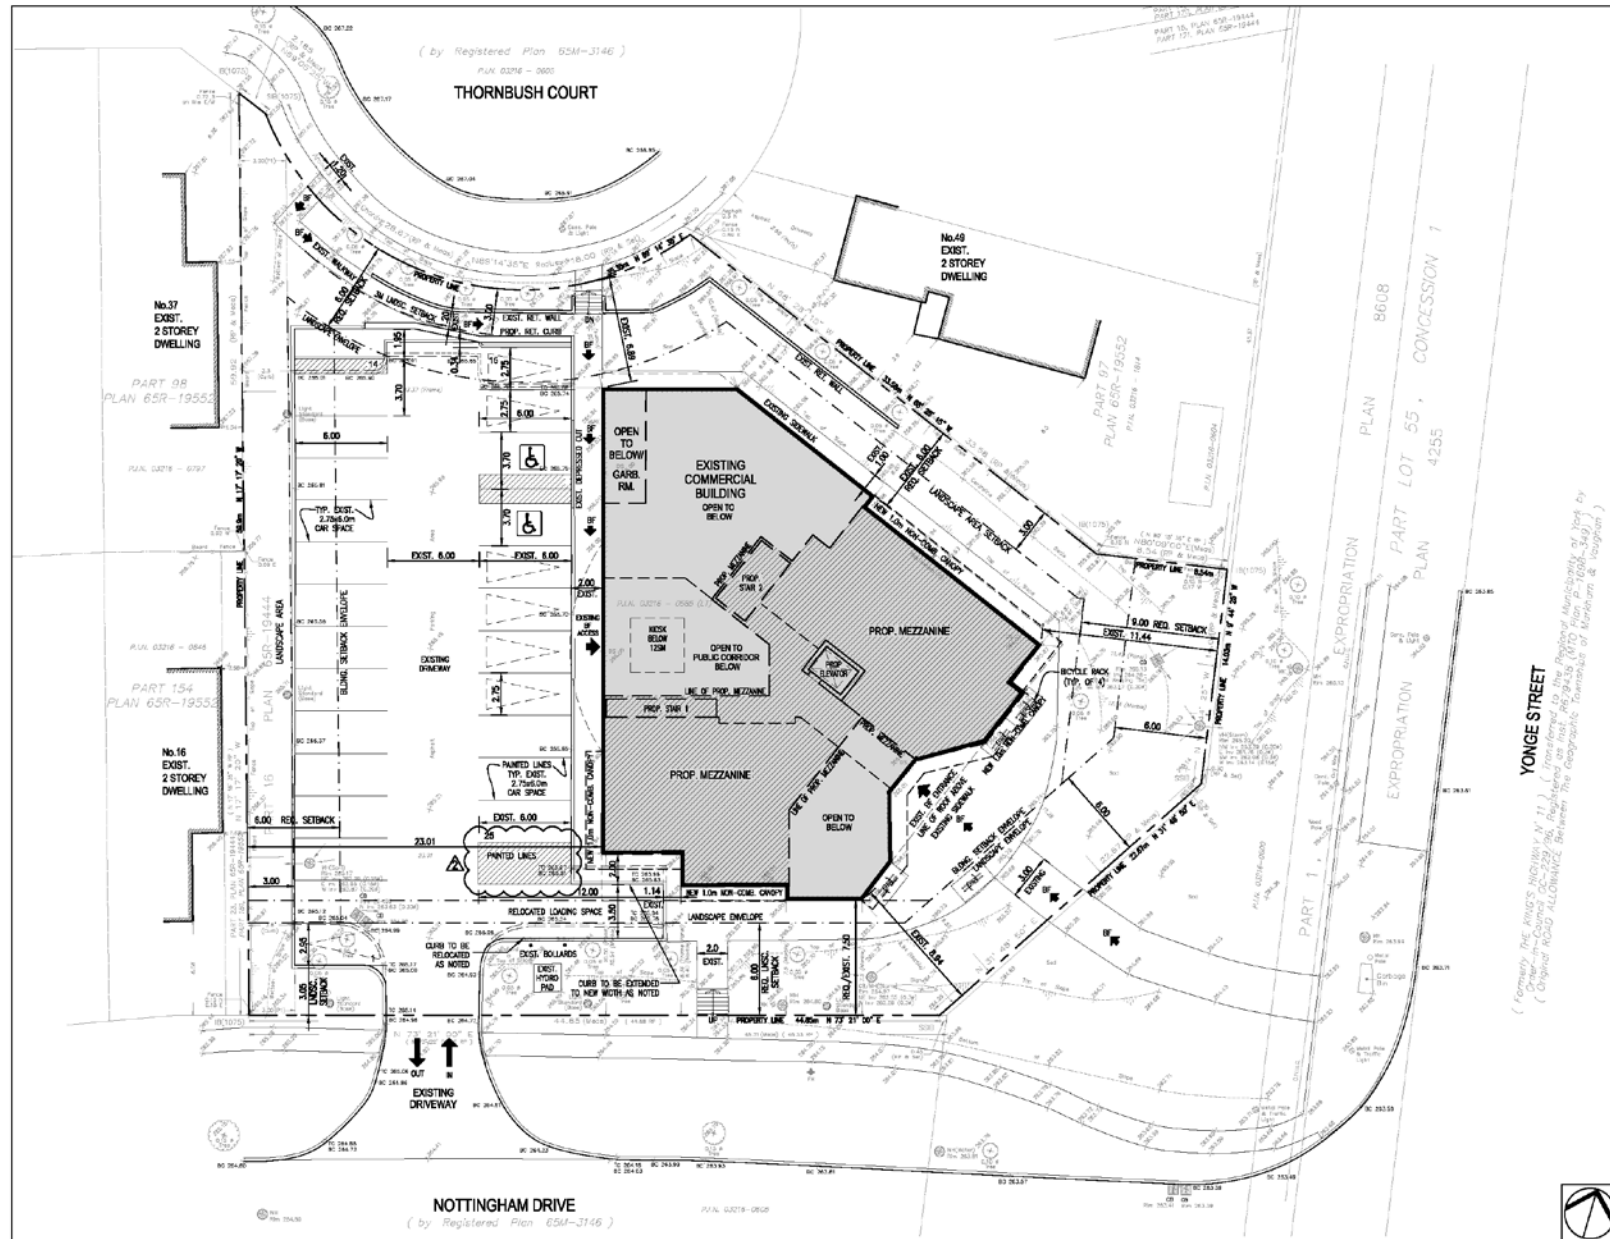

A PROPOSED SITE PLAN

**BLOCK 16 FILE NOS.D02-16020
D06-16058**

**Town of Richmond Hill
Planning and Regulatory
Services Department**

KF/SS SRPRS 17.199