


MAP 2 - PROPOSED SITE PLAN

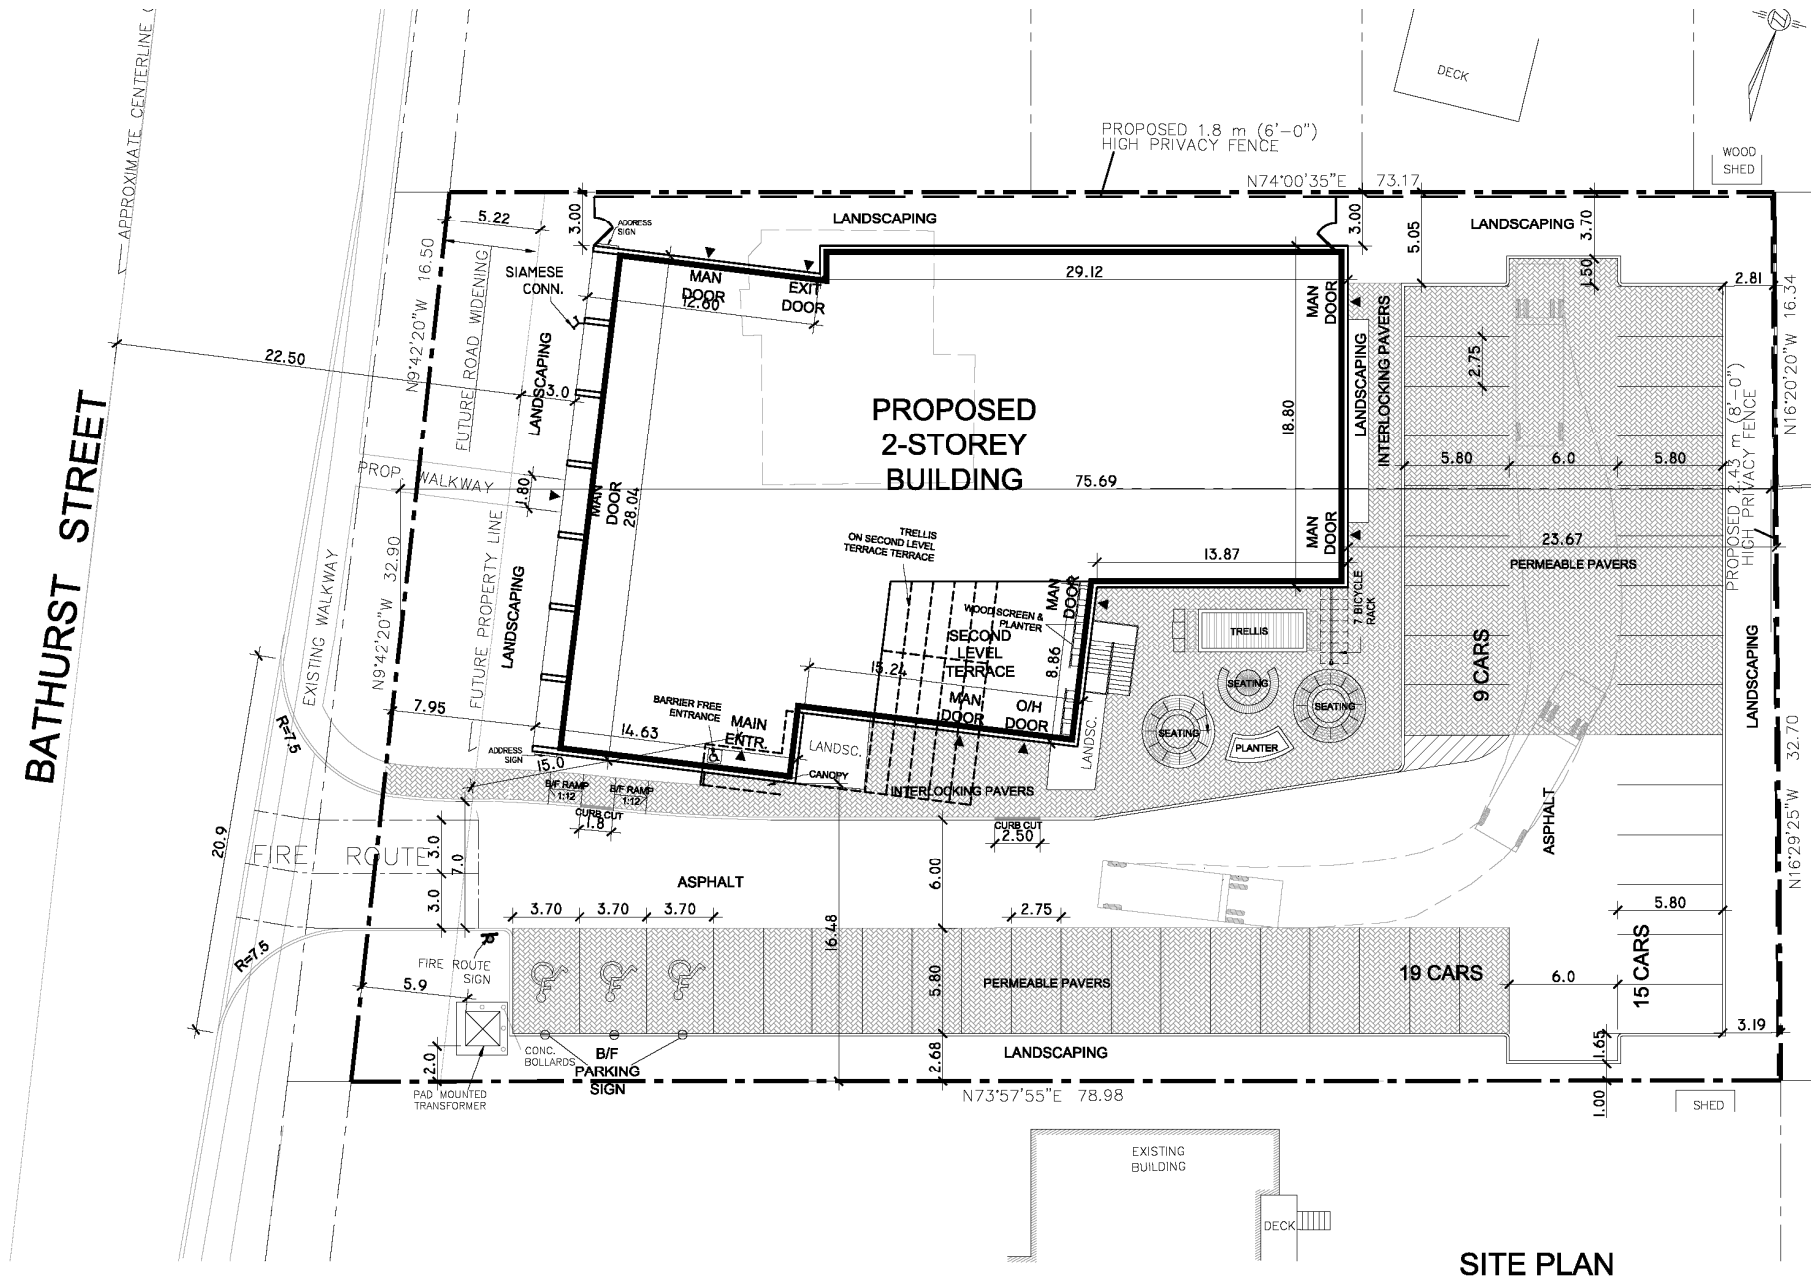

SITE PLAN

Block 25

FILE NO. D02-15022

BR/SS SRPRS.17.198

**Town of Richmond Hill
Planning and Regulatory
Services Department**