


MAP 5 - PROPOSED SITE PLAN

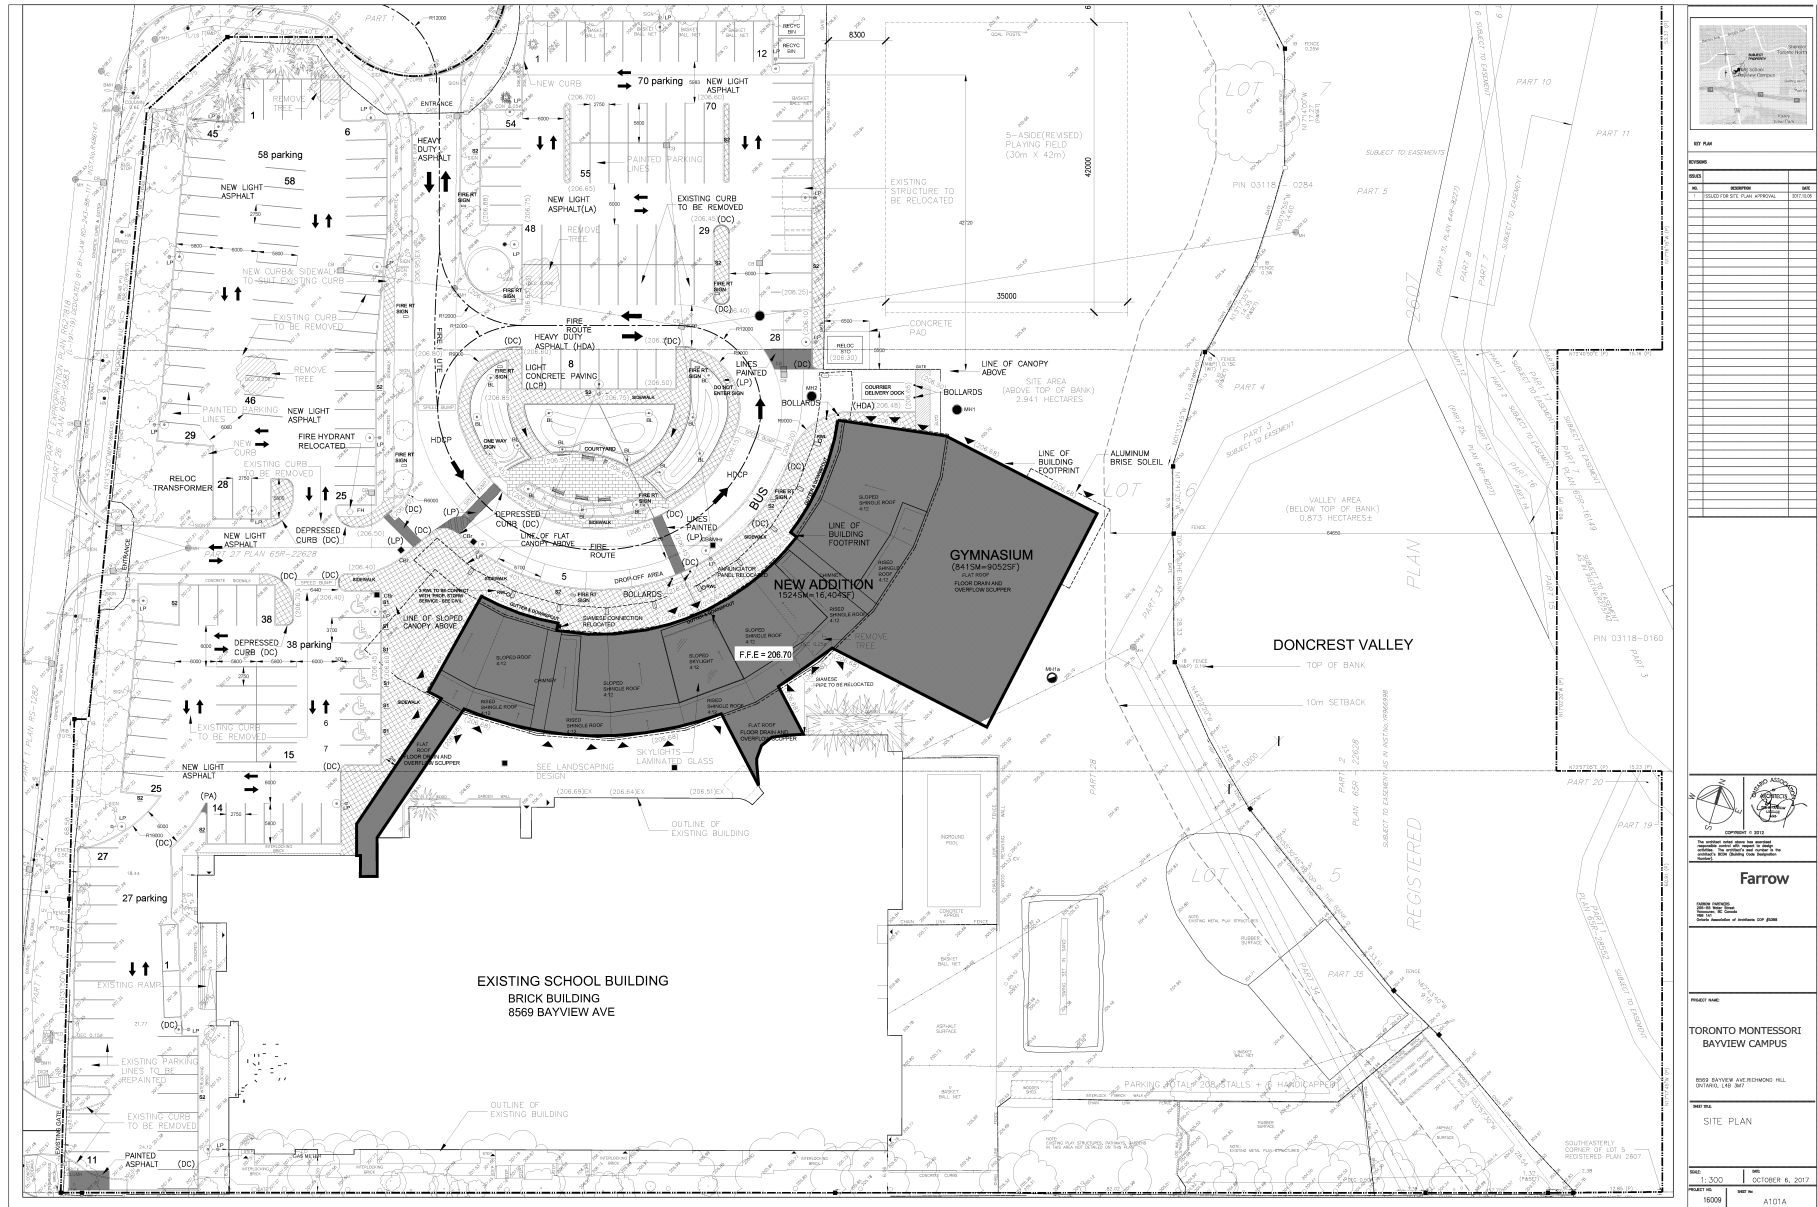

Block 27

File No. D06-17083

**Town of Richmond Hill
Planning and Regulatory
Services Department**

SC/HL SRPRS 17.200