


MAP 6 - PROPOSED BUILDING A ELEVATIONS (NORTH)

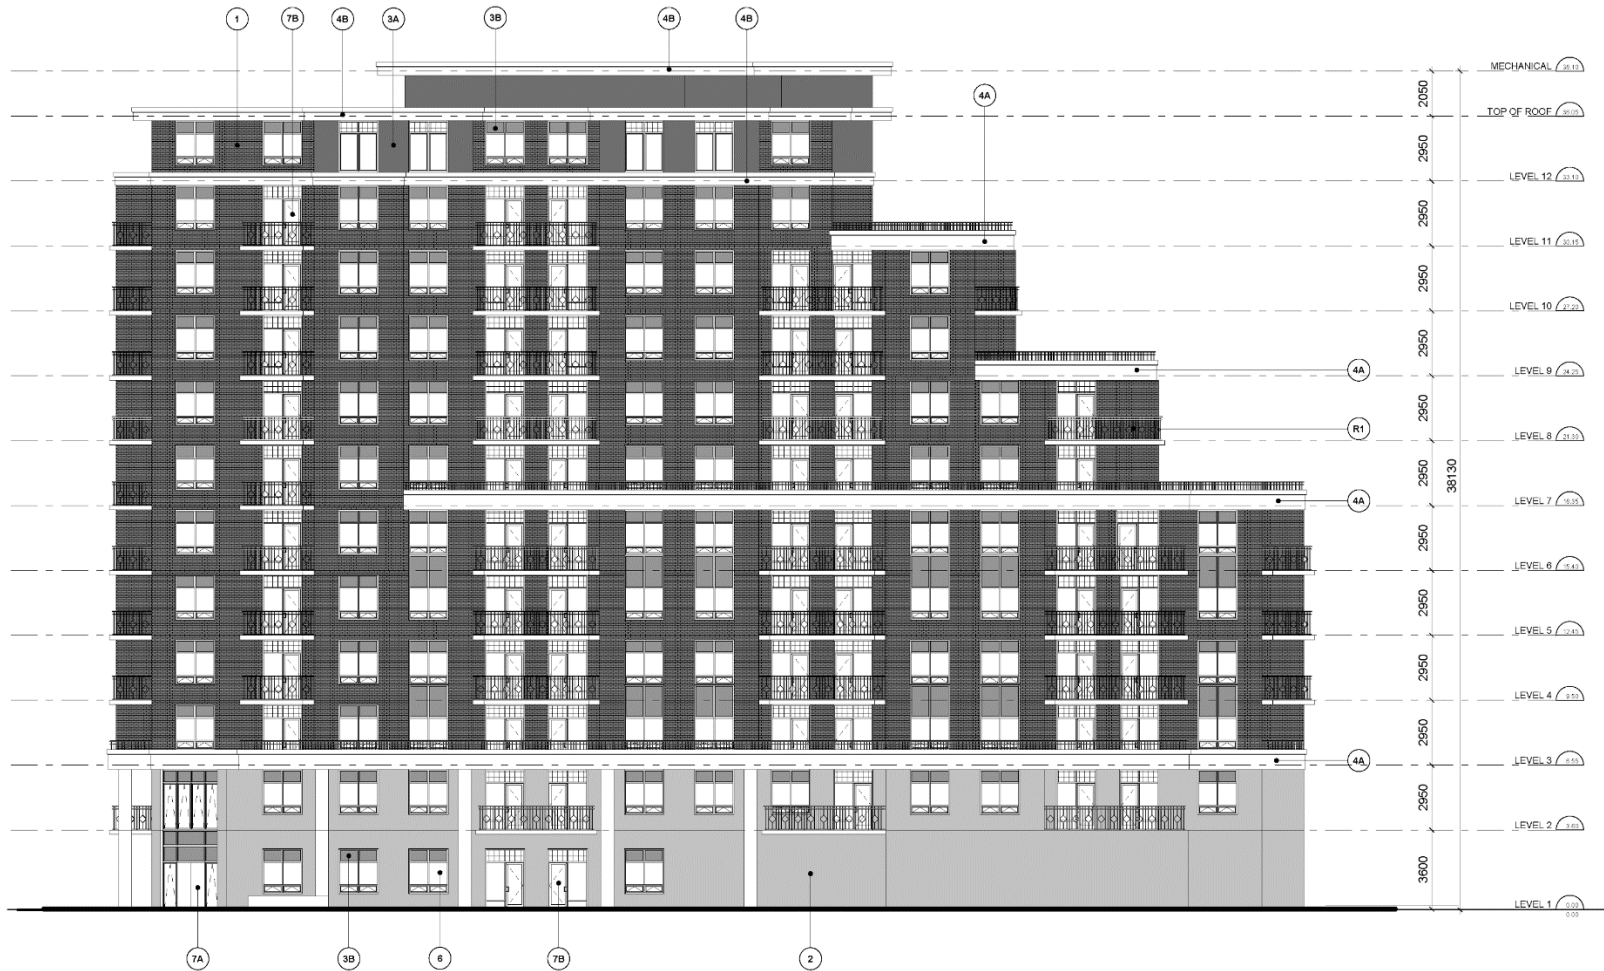

11300 Yonge Street

SF/VC SRPI.21.043

BLOCK 16 File Nos. D01-20018 and D02-20033

CITY OF RICHMOND HILL
PLANNING AND INFRASTRUCTURE
DEPARTMENT