


MAP 5 - PROPOSED SITE PLAN

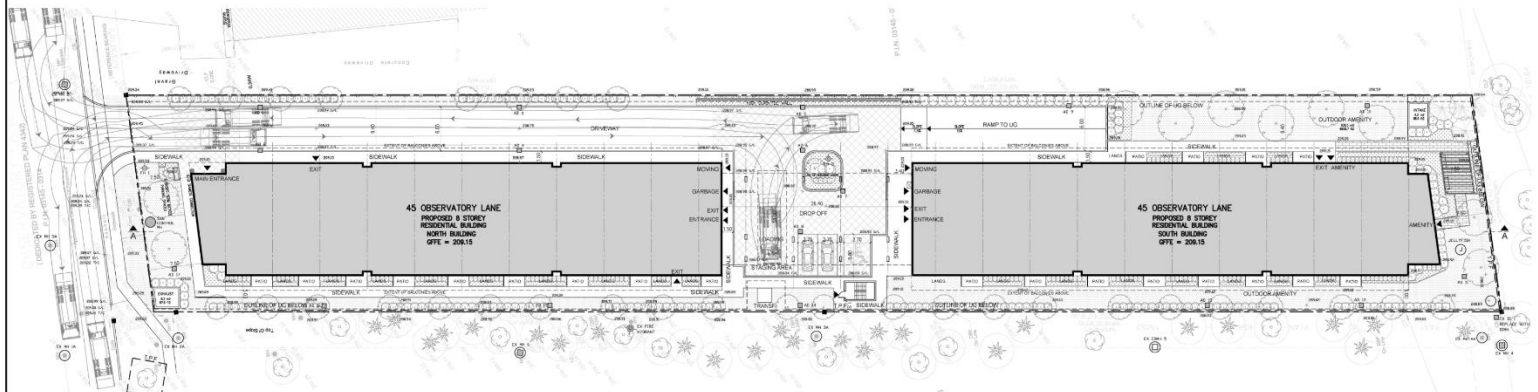

45 Observatory Lane

KF/SW SRPI.21.050

BLOCK 23

File Nos. D01-20016 D02-20030

CITY OF RICHMOND HILL
PLANNING AND INFRASTRUCTURE
DEPARTMENT