


MAP 8 - PROPOSED ELEVATIONS

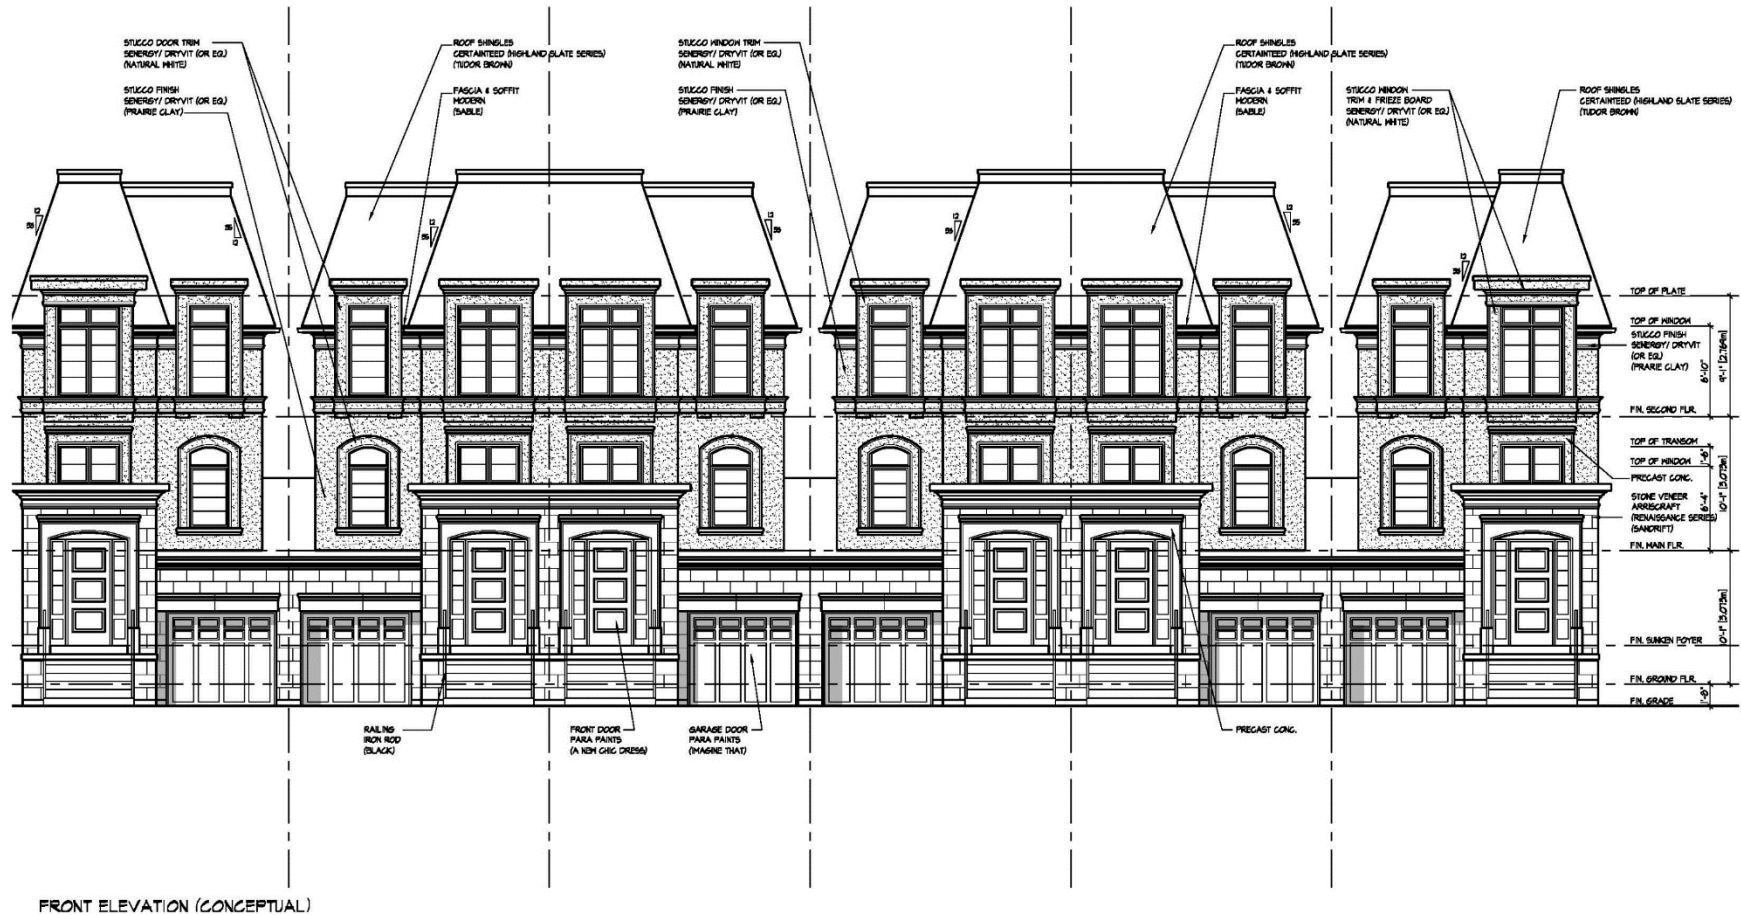

850 Elgin Mills Road East

JH/SW SRPI.21.053

BLOCK 14

File Nos. D02-16010 D03-16004

CITY OF RICHMOND HILL
PLANNING AND INFRASTRUCTURE
DEPARTMENT