


# MAP 11 - PROPOSED SCHEMATIC SECTION

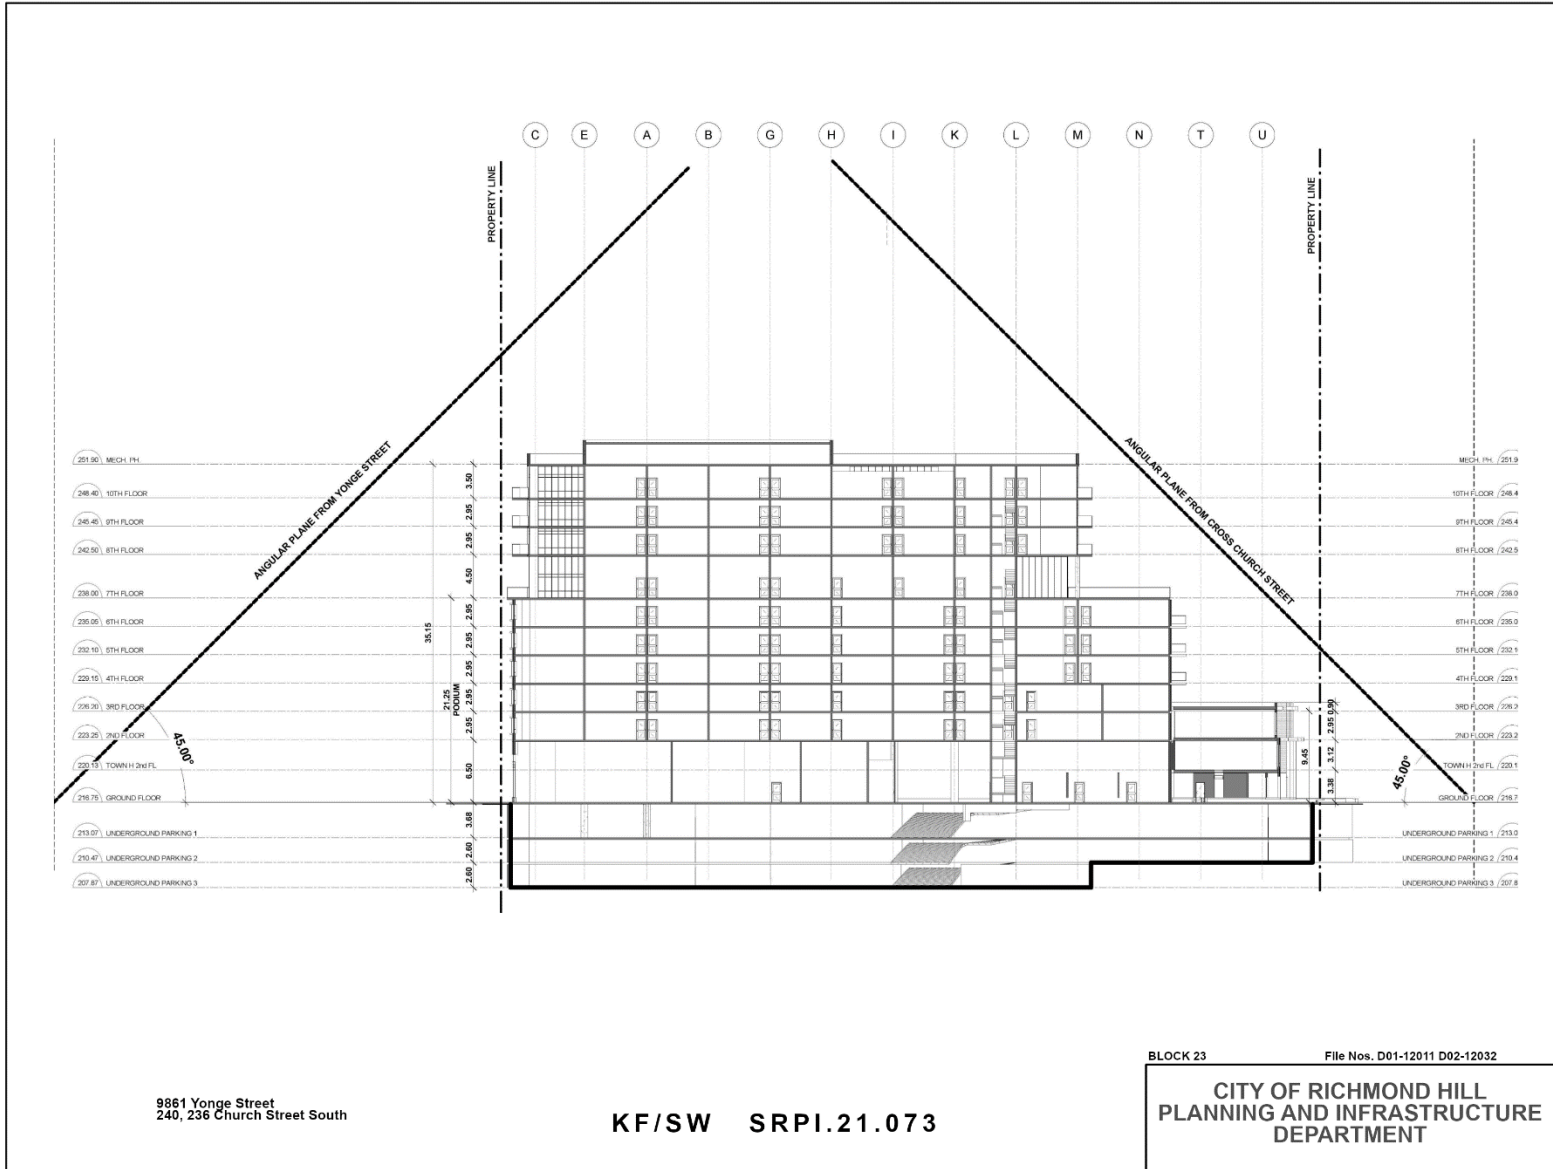

9861 Yonge Street  
240, 236 Church Street South

KF/SW SRPI.21.073

BLOCK 23

File Nos. D01-12011 D02-12032

CITY OF RICHMOND HILL  
PLANNING AND INFRASTRUCTURE  
DEPARTMENT